



PROPOSED RAISED GROUND FLOOR PLAN SHOWING ROOF OF PD EXTENSION

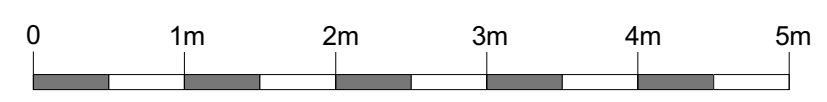

Client Mr & Mrs Ray Still	 PATRICK MINNS ARCHITECTS 6 St Marks Crescent London NW1 7TS T 07957 555 488 patrick@patrickminns.com	Drawing Proposed Raised Gnd Floor showing roof of basement extension Permitted Development plan	Revision	Scale 1:50 @ A3	Job No. 471	Drawing No. 06PD	1. All Dimensions and Levels to be checked on Site 2. This drawing must not be scaled 3. Refer to drawings & specification prepared by the Structural engineer and specialist subcontractors 4. Copyright reserved
Project 3, The Gables, Vale of Health, London NW3 1AY		Date March 2014	Drawn By PM				