


EXISTING SECOND FLOOR

A3

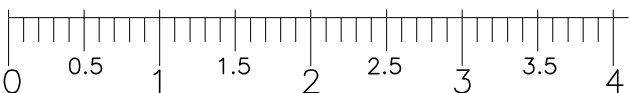

Yiannis Pareas Chartered Architects  
 82 Mill Lane  
 London NW6 1NL  
 Tel 020 7431 5022 fax 020 7435 6571

14 QUEENSMEAD  
 LONDON NW8 6RE

SECOND FLOOR PLAN  
 AS EXISTING

SCALE 1:50

DRAWING NO 296/3