



proposed front elevation




proposed rear elevation



proposed flank elevation and section

REVISIONS

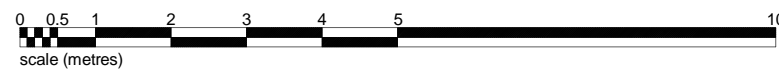

FOLLOW FIGURED DIMENSIONS ONLY
DO NOT SCALE
CHECK ALL LEVELS AND DIMENSIONS ON SITE
REPORT ALL DISCREPANCIES TO THE ARCHITECT

THIS DRAWING IS SUITABLE FOR TOWN PLANNING PURPOSES ONLY
NOT TO BE USED FOR CONSTRUCTION

© COPYRIGHT - NO COPY OR REPRODUCTION IS
PERMITTED WITHOUT WRITTEN CONSENT OF MILLER
ARCHITECTS

MILLER ARCHITECTS
MEDWAY HOUSE STUDIO
HIGH STREET
COWDEN
EDENBRIDGE, KENT TN8 7JQ
Tel: 01342 850500 Fax: 01342 850932



Proposed Elevations

JOB No.

DRG. No.

REV No.

13

a

51 Rochester Road, NW1

SCALE: 1:100 @ A3

DATE: Jan 2014