


Copyright: All rights reserved. This drawing must not be reproduced without permission.
 Only the original drawing should be relied upon. Contractors, sub-contractors and suppliers must verify all dimensions on site before commencing any work or making any shop drawings.
 All shop drawings to be submitted to the architect / interior designer for comment prior to fabrication.
 This drawing is to be read in conjunction with the architect's / interior designer's specification, bills of quantities / schedules, structural, mechanical & electrical drawings and all discrepancies are to be reported to the architect / interior designer.
 Do not scale from this drawing. Dimensions are in millimetres unless otherwise stated.

NOTES

- - - Application Site Boundary
- - - 163 Iverson Consented scheme boundary



Proposed Site Plan
 Scale 1:500@A3
 1:250@A1

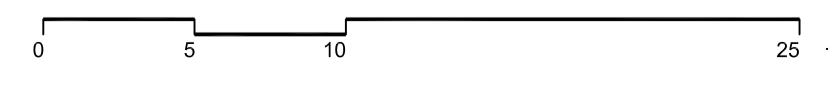

rev	amendments	date	by
P4	Cycle Store Revision	16.01.14	JB
P3	Layout revision	15.01.14	JB
P2	Layout revision	15.01.14	JB
P1	Layout revision	20.12.13	JB
P0	Issued for Planning	20.11.13	JB

dexter moren associates
 architecture urban design
 interior design creative media
 www.dextermoren.com
 email@dextermoren.com

57d
 jamestown road
 london nw1 7db
 UK

t: 020 7267 4440
 f: 020 7267 6044

project
 159-161 Iverson Rd.

client
 McGregor Homes Ltd.

drawing title
 Proposed Site Plan

drawing status
Planning

scale	date	drawn by	checked by
1:500 @ A3	11.11.13	JB	HL
1:250 @ A1			

job no.	drawing no.	revision
0974	A-000-003	P4