




CLIENT MICHAEL RAE  
 SCALE 1:100 @ A3

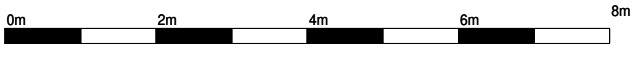

NICHOLAS RAE & ASSOCIATES LTD 29/30 KING'S MEWS, LONDON WC1 NICK@NRAE.CO.UK Tel: +44(0) 7775 894889	
SITE	26 KING'S MEWS, LONDON WC1
DRAWING TITLE	EXISTING FRONT ELEVATION
DRAWING REF	26-2005-C
DATE	05 DEC 2013