


1 REGENT'S PARK TERRACE

2 REGENT'S PARK TERRACE

North East Elevation

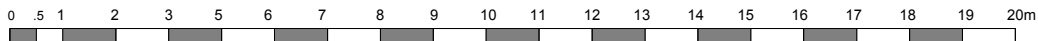

Scale 1: 100

- f roof slope to 2 RPT amended to retain existing angle of light 02/01/14
- e scale added 17/12/13
- d. roofline and parapet amended 10/12/13
- c Gutters relocated & roof line adjusted 16/10/13
- b Final scheme 12/06/13
- a No 2 RPT details indicated 21/5/13

No	revisions	date

- project title  
**1 Regent's Park Terrace  
 London NW1 7EE**

- drawing title  
 north-east elevation - proposed

- client  
**Dr K. A. Miszkial**

- scale 1 :100@ A3 date  
 20May:13

**drwg no : 1107 -S13-21**

**miltiadou design associates ltd**  
 27 Wyatt Road, Highbury, London N5 2JU  
 t: +44(0)20 7704 0299 & (0)7873 314 733  
 e: msmda@btinternet.com

- notes :
- \* all dimensions must be checked on site
  - \* inform miltiadou design of any discrepancies prior to construction.
  - \* the drawing and any details therein remain the copyright of miltiadou design associates ltd