


SECOND FLOOR

THIRD FLOOR PLAN

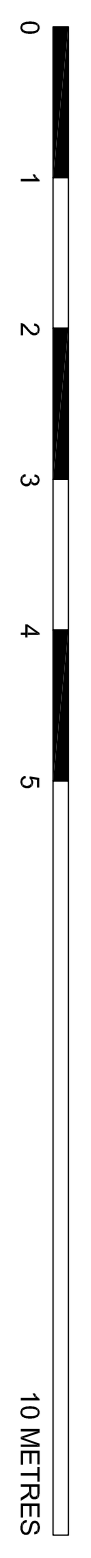

PROJECT NO.	850	(08)	DWG NO.	302	REV.	P1
DATE	OCTOBER 2013		CHECKED BY	CF		
SCALE	1:50@A1 & 1:100@A3		PROJECT	850		
STATUS	PLANNING	DESIGNED BY	CF			
TITLE	SECOND & THIRD FLOOR PLANS PROPOSED					
ADDRESS	2A CONWAY STREET LONDON W1T 6BA					
REV. DATE	DESCRIPTION	REV. DATE	DESCRIPTION	REV. DATE	DESCRIPTION	REV. DATE
P1	13/12/11 PLANNING ISSUE	CF	CT			