

EXISTING ROOF PLAN 1:50

DRAWING STATUS:

PLANNING ISSUE

GENERAL NOTES:


Do not scale the drawing. Use figured dimensions only.
All dimensions to be checked on site prior to commencement of work or shop drawings.
Drawing to be read in conjunction with specifications / schedules / bills of quantities.
Any discrepancies must be reported to the architects immediately.
Copyright of this document and the designs described is owned with the Method Architects.

REVISION NOTES:

rev notes

date

initials

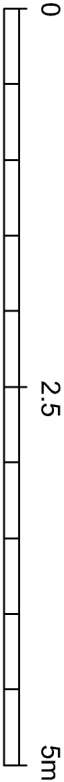

tel: 0781 5 862842
emnil: info@methodarchitects.co.uk

CLIENT: CAMDEN DEVELOPMENT CO LTD

PROJECT: 5 - 6 CLIFF VILLAS

DWG TITLE: EXISTING PLANS
ROOF PLAN

SCALE: 1:50 @ A3

DATE
NOV 2013

DRAWN BY: -

AUDITED BY: -

JOB No: 12-050

DWG NO:

PL 011

REV:

-