


DO NOT SCALE FROM THIS DRAWING. CHECK ALL DIMENSIONS ON SITE.  
IF INFORMATION IS NOT CLEAR OR CONSISTANT CONSULT ARCHITECT.  
THIS DRAWING IS COPYRIGHT.

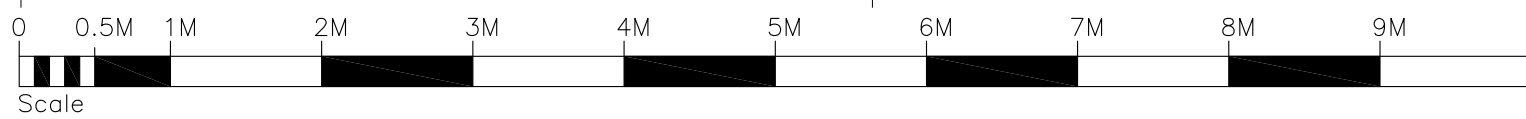

No101. Front Elevation



No101. Rear Elevation

Natural slate roof to match existing.

New brickwork to match existing.

White painted timber windows and doors.

2300



No101. Side Elevation/Section

B 27.10.13 Side extension revised  
A 26.07.11 Side extension revised

Client:  
-  
Project Title:  
101 Constantine Road  
London  
NW3 2LR

Drawing Title:  
Proposed Elevations

Drawn: Date: 23.06.2010

Scale: 1:50 @ A1

Dwg.No.: CR.01.08 B

HARTLEYS PROJECTS LTD  
PO BOX 43391  
London N5 1SZ 020 7704 8272