


SECOND FLOOR PLAN

1:100 @ A3

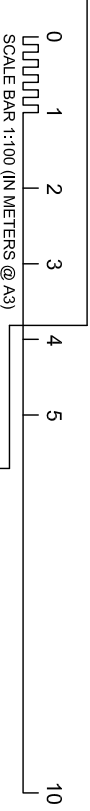

notes



general notes
THIS DRAWING IS COPYRIGHT OF STUDIO MARK RUTHVEN. THIS DRAWING MUST BE READ IN CONJUNCTION WITH THE DESIGNERS RISK ASSESSMENT SPECIFICATION AND ALL OTHER RELEVANT DOCUMENTATION AND SHOULD BE USED AS A GUIDE ONLY. ANY VARIATION FROM THE SPECIFICATION OR ANY OTHER DOCUMENTATION SHALL BE AT THE USER'S RISK AND THE USER SHALL BE RESPONSIBLE FOR OBTAINING ALL NECESSARY APPROVALS AND PERMISSIONS FOR THE EXECUTION OF THE WORK TO WHICH IT RELATES WHICH HAS NOT BEEN REFERRED TO THEM AND THEIR APPROVAL OBTAINED.
FOR THE PURPOSE OF CONSTRUCTION DO NOT SCALE FROM THIS DRAWING OR THE COMPUTER DIGITAL DATA, ONLY FIGURED DIMENSIONS ARE TO BE USED.
IF IN DOUBT ASK.

purpose of issue

PLANNING

project name 26 REDINGTON ROAD LONDON NW3 7RB		project ref. RER	
drawing title PROPOSED SECOND FLOOR PLAN		drawing no. RER-P-103	
rev A	notes PLANNING APPLICATION	date 17.09.13	checked PW /MR
* do not scale from this drawing. * check all dimensions on site.		scale 1:100 @ A3	date 17.09.13
drawn by .		checked .	
StudioMarkRuthven architecture 92 Prince of Wales Road Kensal Town London NW5 3NE T 020 7 485 0050 F 020 7 485 0030		revision A	