


NORTH-EAST ELEVATION

1:100 @ A3

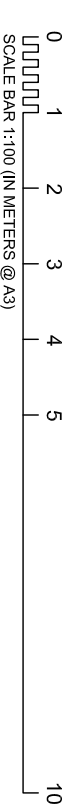

general notes

THIS DRAWING IS COPYRIGHT OF STUDIO MARK RUTHVEN. THIS DRAWING MUST BE READ IN CONJUNCTION WITH THE DESIGNERS RISK ASSESSMENT SPECIFICATION AND ALL OTHER RELEVANT DOCUMENTATION AND SHOULD BE USED IN ACCORDANCE WITH THE DESIGNERS RISK ASSESSMENT SPECIFICATION. THE DESIGNER ACCEPTS NO LIABILITY FOR THE ACCURACY OF THE INFORMATION PROVIDED OR FOR THE CONSEQUENCES OF ANY VARIATION MADE TO THIS DRAWING OR IN THE EXECUTION OF THE WORK TO WHICH IT RELATES WHICH HAS NOT BEEN REFERRED TO THEM AND THEIR APPROVAL OBTAINED.

FOR THE PURPOSE OF CONSTRUCTION DO NOT SCALE FROM THIS DRAWING OR THE COMPUTER DIGITAL DATA, ONLY FIGURED DIMENSIONS ARE TO BE USED.

IF IN DOUBT ASK.

purpose of issue

PLANNING

notes

<p>project name 26 REDINGTON ROAD LONDON NW3 7RB</p>		<p>StudioMarkRuthven architecture</p>	
<p>drawing title PROPOSED NORTH-EAST ELEVATION</p>		<p>92 Prince of Wales Road Kensal Town London NW5 3NE T 020 7 485 0050 F 020 7 485 0030</p>	
<p>rev notes A PLANNING APPLICATION</p>	<p>date 17.09.13</p>	<p>checked by PW /MR</p>	<p>scale 1:100 @ A3</p>
<p>date 17.09.13</p>	<p>checked PW /MR</p>	<p>date 17.09.13</p>	<p>checked PW /MR</p>
<p>project ref. RER</p>		<p>drawing no. RER-P-301</p>	
<p>revision A</p>			

* do not scale from this drawing.
 ** check all dimensions on site.