


Green Roof
 Tracks for sliding rooflight
 Sliding roof light build-up
 Trellis structure with growing
 ivy above sliding rooflight

Brick Wall
 Timber gates

15 ELSWORTHY TERRACE

EXTENT OF SITE

25 ELSWORTHY ROAD

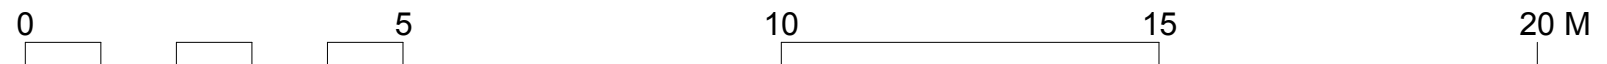

**ISSUED FOR PLANNING:
 MINOR AMENDMENT**

Copyright for these drawings remains with
 Cove Burgess Architects LLP. All dimensions to
 be checked on site prior to construction. Any
 discrepancies to be brought to the attention of the
 architect, prior to construction.

Project Title Underground House
 Elsworthy Road Garage Site
 Primrose Hill
 London NW3

Sheet Title Proposed North Elevation with
 Roof Lights

Scale 1:100 @A3

Drawing No. 10014_P211.2 Revision -