


Attic Floor

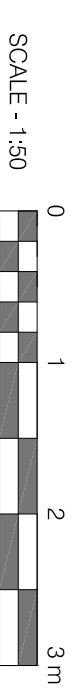

Floor	Comments:	By:	Date:

**CONDITION VARIATION**

Client: Shields Properties Ltd

Project Title:

Redevelopment and Extension of 28-30 Scutcheon Road, Liverpool

Drawing Title:

Proposed


Thickdaltic Floor Plan

Scale: 1:50@A1

Date: Jan 13

Drawn:

Checked:

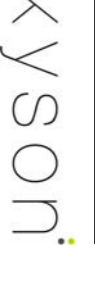

**Studio**

28 Scutcheon Street  
Liverpool

ECA, AEP

T: +44(0) 20 7247 2462  
E: enquiries@kyson.co.uk  
W: www.kyson.co.uk

Project No.: 256-11

Drawing No.: 2005

Revision:

Do not scale the drawing. All dimensions shall be checked on site. All rights reserved. No reproduction in any material form is permitted without consent.