

NOTES:

- 1. DO NOT SCALE from the drawing
  - 2. Further Dimensions required to be requested from Project technical team.
  - 3. Report all discrepancies to JDDK project technical team IMMEDIATELY
  - 4. Refer to the following ASSOCIATED DRAWINGS:-
- 1111-00/001


1111-00/001


1111-00/001

1111-00/001

Revision Log

Rev	Initials	Date	Description
A	TN	28/02/2013	DEVELOPMENT EXTENDED TO INCLUDE ALL BAYS





**Jane Darbyshire and David Kendall Limited**  
Chartered Architects and Landscape Architects  
Millmount Parkland Road Newcastle Upon Tyne NE1 3AL  
Telephone +44 191 268 0811 Facsimile +44 191 268 3870  
email [millmount@jdk.co.uk](mailto:millmount@jdk.co.uk)  
[www.jdk.co.uk](http://www.jdk.co.uk)

CLIENT  
**Marie Curie Hospice**

PROJECT TITLE  
**Doh Day Services Refurbishment**

TITLE  
**Proposed Roof Plan**

MAIN CONTRACTOR		
N/A		
QUANTITY SURVEYOR	M&E CONSULTANT	
N/A	N/A	
STRUCTURAL CONSULT.	OTHER	
N/A	N/A	
OTHER	OTHER	
N/A	N/A	

DRAWING No.			Revision
3322			20
Job Ref			03
Type			A

SCALE:-	1:50	PAPER SIZE:-	A1
DATE:-	28/02/13	CHECKED BY:-	SF

DRG STATUS:-  
**PLANNING**

PROPOSED ROOF PLAN  
1:50

