


PROPOSED FRONT ELEVATION



PROPOSED REAR ELEVATION

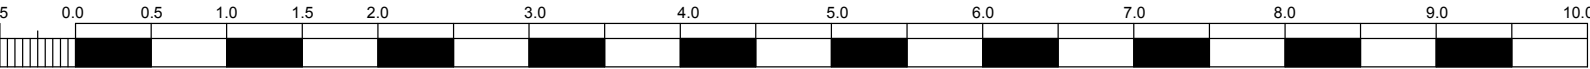

Rev.	Description	Date	Check by
A	Front elevation, balustrade removed.	26.02.13	AH

1. Do not scale this drawing. The Contractor is to verify all dimensions & conditions on site and report any discrepancies to the Architect before proceeding.
2. This drawing is to be read in conjunction with all relevant project documentation.
3. This drawing is subject to the approval of the appropriate Statutory Authorities.

STURGIS ASSOCIATES

STURGIS ASSOCIATES LLP
20 Perseverance Works
Hackney Road London E2 8DD
(T) +44 (0) 20 7613 2500
(F) +44 (0) 20 7613 3455
mail@sturgis.co.uk www.sturgis.co.uk

Project :
78 BELSIZE PARK GARDENS

Title :
PROPOSED FRONT AND REAR ELEVATION

Scale :	Date :
1:50 @ A1	01 11 2012

Drawn by :	Checked by :
AH	AH

Drawing No. :
1210 (PL)102

Status :
Planning

Revision :
A

© STURGIS ASSOCIATES LLP