

REVISIONS

Rev. Date By



roof level +77.245  
 level 07 +74.045  
 level 06 +70.945  
 level 05 +67.845  
 level 04 +64.360  
 level 03 +61.025  
 level 02 +57.695  
 level 01 +54.360

Existing metal stairs extended to level 06

Frosted glass privacy screen

PROPOSED SOUTH ELEVATION

PLANNING APPLICATION

ALL DIMENSIONS TO BE CHECKED ON SITE  
 WORK TO FIGURED DIMENSIONS ONLY  
 REPORT DISCREPANCIES TO THE ARCHITECT  
 AT ONCE BEFORE PROCEEDING

Contemporary Design Solutions



46 Great Marlborough Street  
 London  
 W1F 7JW  
 Telephone: 020 7494 9000 Fax: 020 7494 4944

Client

RISETALL LTD

Project Title  
 Mixed-use residential extension  
 10A Belmont Street,  
 LONDON NW1


Drawing Title

Proposed South / Side Elevation

Scale 1: 100@A1, 1:200@A3 Date Dec '12

Drawn AB Checked DL

Drawing No. 121115-A(GA)P402 Rev. -

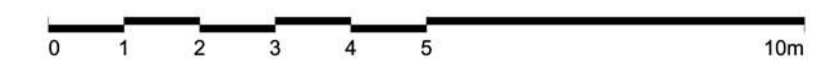

CAD plot date: 18 Dec 2012 - 01:41pm