


A

NOTE:
Rev'n B: Revised for Planning re-submission.
Oct. 2012



NORTH ELEVATION · EXISTING

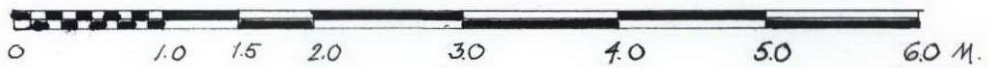

ALTERATIONS TO 8 CARLINGFORD ROAD
LONDON NW3 1RX

Christopher M Phillips Architect
31 Grafton Road London NW5 3DX
T/F 020 7485 3578 christo.phillips@btconnect.com

Drawing title:

EXISTING BUILDING:
REAR (NORTH) ELEVATION

Scale: 1:50 at A3
Date: May 2012

DRAWING NO. 799.4

Rev'n: B