


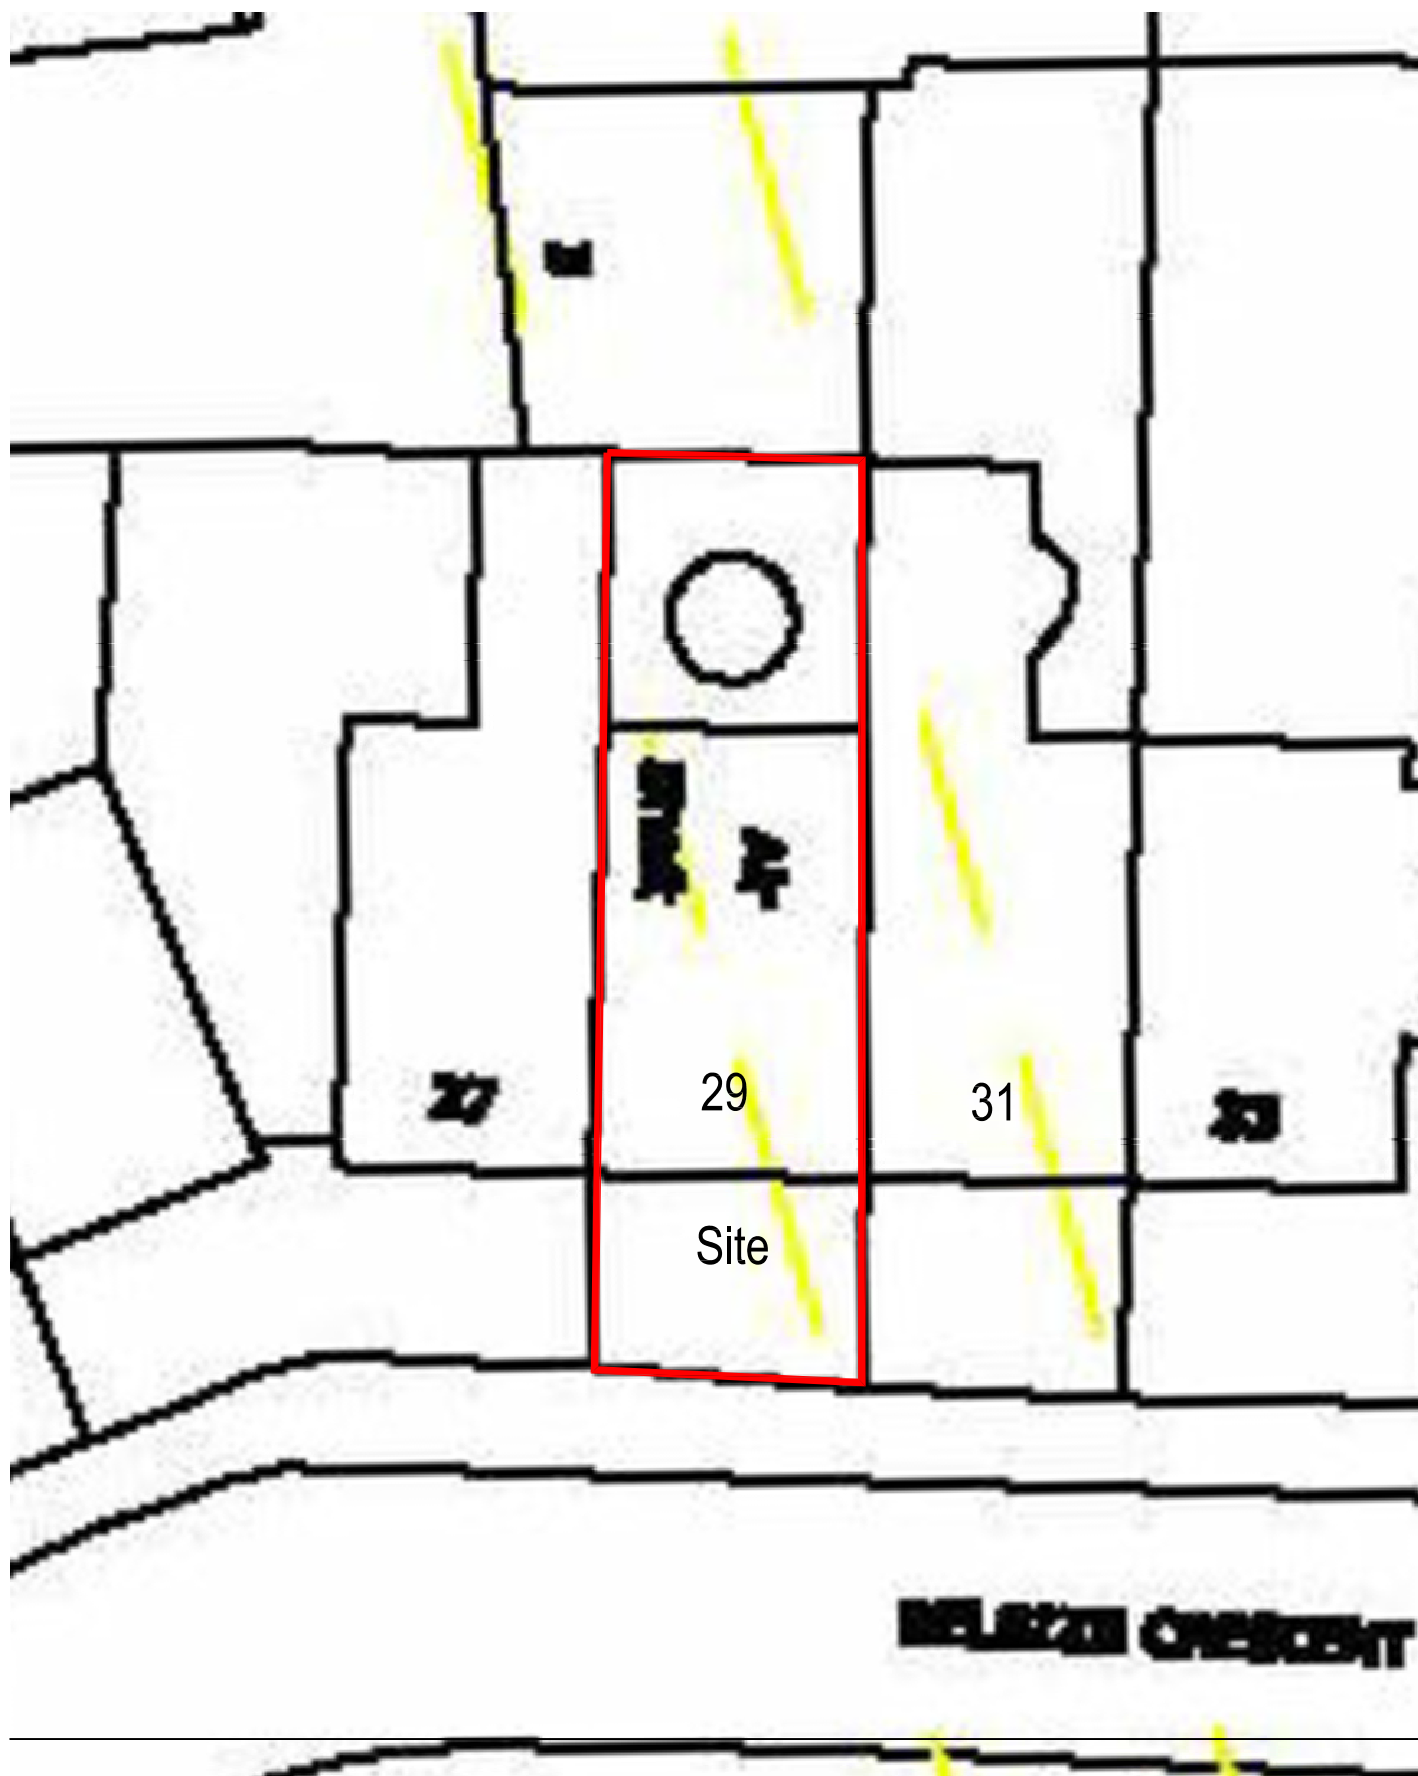

Notes

Address: 29 BELSIZE PARK, Belsize Park, NW3 5QY	Detail: -	Scale: 1/200
Title: SITE PLAN	Drg No: 02	Rev: -