




1 FRONT ELEVATION - EXISTING
1:50 @ A1 / 1:100 @ A3



2 FRONT ELEVATION - PROPOSED
1:50 @ A1 / 1:100 @ A3

NOTES:
ALL RIGHTS DESCRIBED IN CHAPTER IV OF THE COPYRIGHT AND
PATENTS ACT 1988 HAVE BEEN GENERALLY ASSERTED
REPORT ANY DRAWING INCONSISTENCIES TO THE ARCHITECT
DO NOT SCALE - ALL DIMENSIONS TO BE CHECKED ON SITE

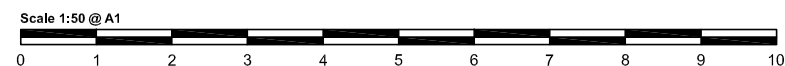

REVISIONS:
A 21.11.12 Issued for PLANNING

RODIĆ DAVIDSON ARCHITECTS is the trading name of bdAr Ltd

Client Mr. EDWARD MINTER		Project 18 BELSIZE GROVE		RODIĆ DAVIDSON ARCHITECTS Ground Floor South Staple Inn Buildings London WC1V 7PZ t: +44 (0)207 043 3551 f: +44 (0)207 043 3552 www.rodicdavidson.co.uk
Scale AS SHOWN		Drawn by WA	Drawing Title FRONT ELEVATION - EXISTING & PROPOSED	
Project No. RD/0804	Date NOVEMBER 2012	Checked by ID	Drawing No. 0804 - PL(00)21 Rev A	