




1 REAR ELEVATION - EXISTING
1:50 @ A1 / 1:100 @ A3



2 REAR ELEVATION - PROPOSED
1:50 @ A1 / 1:100 @ A3

NOTES:
ALL RIGHTS DESCRIBED IN CHAPTER IV OF THE COPYRIGHT AND
PATENTS ACT 1988 HAVE BEEN GENERALLY ASSERTED
REPORT ANY DRAWING INCONSISTENCIES TO THE ARCHITECT
DO NOT SCALE - ALL DIMENSIONS TO BE CHECKED ON SITE

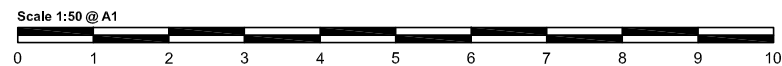

REVISIONS:
A 21.11.12 Issued for PLANNING

RODIĆ DAVIDSON ARCHITECTS is the trading name of bdaAr Ltd

| | | | |
|-----------------------------|-----------------------|-----------------------------|---|
| Client Mr. EDWARD MINTER | | Project 18 BELSIZE GROVE | |
| Scale AS SHOWN | | Drawn by WA | Drawing Title REAR ELEVATION - EXISTING & PROPOSED |
| Project No. RD/0804 | Date NOVEMBER 2012 | Checked by ID | Drawing No. 0804 - PL(00)22 Rev A |

Ground Floor South
Staple Inn Buildings
London WC1V 7PZ
t: +44 (0)207 043 3551
f: +44 (0)207 043 3552

www.rodicdavidson.co.uk