


Existing Roof Plan - 1:50@A3

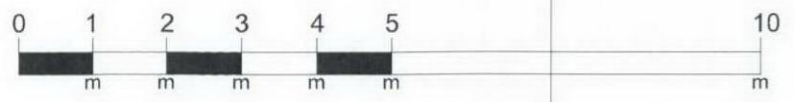

Client: Mr Anil Singh	
Project: Flat 4, 11 Heath Drive, Hampstead	
London, NW3 7SN	
Title: Existing Roof Plan	
Scale: 1:50@A3	Date: 08.2012
Drawing No: 003	Revision: -