


CLIENT NICHOLAS RAE
 SCALE 1:100 @ A3

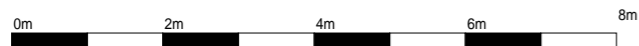

NICHOLAS RAE & ASSOCIATES LTD 29/30 KING'S MEWS, LONDON WC1 NICK@NRAE.CO.UK Tel: +44(0) 7775 894989	
SITE	29/30 KING'S MEWS, LONDON WC1
DRAWING TITLE	EXISTING FRONT ELEVATION
DRAWING REF	2001-A 29-30KM
DATE	04 JULY 2012