


CLIENT NICHOLAS RAE
 SCALE 1:100 @ A3

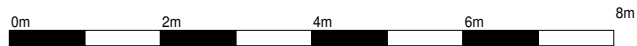

NICHOLAS RAE & ASSOCIATES LTD <small>29/30 KING'S MEWS, LONDON WC1 NICK@NRAE.CO.UK Tel: +44(0) 7775 894989</small>	
SITE	29/30 KING'S MEWS, LONDON WC1
DRAWING TITLE	EXISTING FRONT ELEVATION (proposed demolition detail)
DRAWING REF	2001-B 29-30KM
DATE	30 JULY 2012