




**SOUTH ELEVATION, FRONT, EXISTING**  
1:50

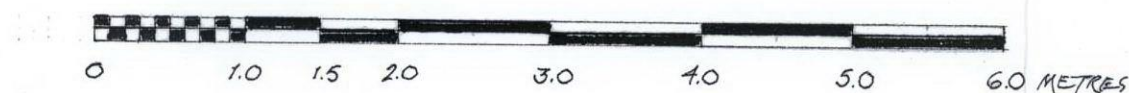

ALTERATIONS TO  
8 CARLINGFORD ROAD  
LONDON NW3 1RX

Christopher M Phillips Architect  
31 Grafton Road London NW5 3DX  
T/F 020 7483578 christo.phillips@btconnect.com

Drawing title:  
EXISTING BUILDING:  
FRONT ELEVATION, SOUTH

Scale: 1:50 at A3

Date: March 2012

**DRAWING NO. 799.3**

Rev'n: A