


EXISTING GROUND FLOOR PLAN



EXISTING FRONT ELEVATION OF BUILDING

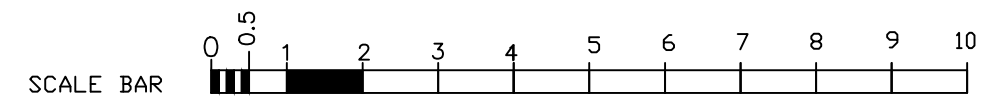

SCALE 1:100	CLIENT TEL.	SITE ADDRESS 8 KENTISH TOWN ROAD, LONDON NW1 9NX	DATE 15-06-2012	TITLE EXISTING FLOOR PLAN AND SIGNAGE	DRAWING NO. A - 8/ A ISSUE B	A3
-------------	----------------	--	-----------------	--	---------------------------------	----