




## REVISION

A. ELEVATIONS ADDED.  
B. SIDE ELEVATION ADDED.

01.05.12  
02.05.12

SCALE 1:50

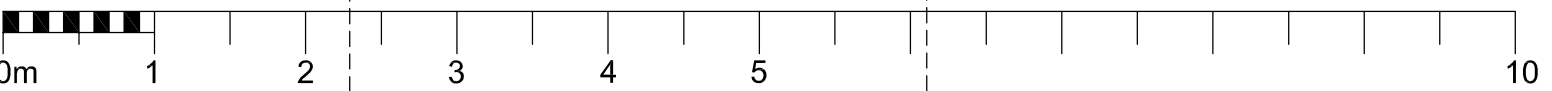

© THE CONTENTS OF THIS DRAWING REMAIN THE SOLE PROPERTY OF WELLSFIELD ASSOCIATES AND MUST NOT BE COPIED OR REPRODUCED WITHOUT PRIOR PERMISSION.

FULL SURVEY NOT CARRIED OUT, DRAWING PRODUCED USING INFORMATION SUPPLIED BY THE CLIENT

**Wellsfield  
Associates**

80 High Street,  
Hadleigh,  
Essex.  
SS7 2PB  
Tel: 01702 551123  
Fax: 01702 558530  
mail@wellsfieldassociates.co.uk

project

**PROPOSED RETAIL UNIT  
17-23 LOWER MERTON RISE  
LONDON  
NW3 3RA**

EXISTING PLAN

date  
**APR 12**

drawn  
**MCK**

scale  
**1:50, 1:100 @ A1**

drg. no.  
**1996.01B**

EXISTING PLAN

EXISTING FRONT ELEVATION

EXISTING ELEVATION A

EXISTING ELEVATION B

EXISTING SIDE ELEVATION

SCALE 1:100

