


Front Elevation As Proposed

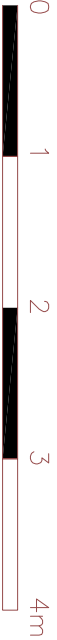

DAWSON & BRIANT

All dimensions are in millimetres All dimensions to be checked on site

Patrick Keetley Architect 91c St John's Way London N19 3QU Tel:020 7281 0973 07973 118 251 Email: pkeetley@ukinternet.com		Drawing name: Elevation /Section as Proposed	
Project name: 281 Kentish Town Road Proposed Hanging Sign	Date: 24th Feb 2012	Job no: 11-06	Drawing no: 02
	Scale: 1:50@A3	Revision: B	Drawn by: P Keetley