




SECTIONAL FRONT ELEVATION

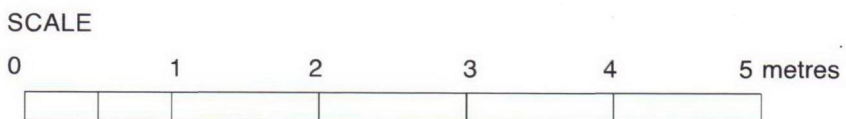

.5

APPROVED DRAWING.



GLA Architecture and Design

6 Westgate Street, London Fields, London E8 3RN

T 020 8986 0202 F 020 8986 8394 E g@glaad.co.uk

Revision:- **A1**: 10.10: ga : Project title & basement amended.

Client		
S. ASPRIS & SON LTD.		
Main Contractor		
Project CHANGE OF USE FROM A SHOP TO A THREE-BEDROOM MAISONETTE AT 91 TORRIANO AVENUE, NW5 2RX		
Drawing Title PROPOSED SECTIONAL FRONT ELEVATION		
Scale 1:50 @ A3	Date July 2010	Drawn By GA
Project No. 1001	Drawing No. 15	Rev. A1
DO NOT SCALE THIS DRAWING. ALL DIMENSIONS TO BE CHECKED ON SITE		
© Copyright		
DRAWING STATUS		
A SCHEME - Outline/Scheme drawings for proposals, budgets, etc.		
B DESIGN DEVELOPMENT - Evolving final design drawings for approvals, tenders, billing etc.		
C CONSTRUCTION - Fully developed drawings issued under instruction for construction.		
ONLY STATUS C DRAWINGS TO BE USED FOR CONSTRUCTION PURPOSES		