


East Elevation : Proposed
Scale 1:50

West Elevation : Proposed
Scale 1:50

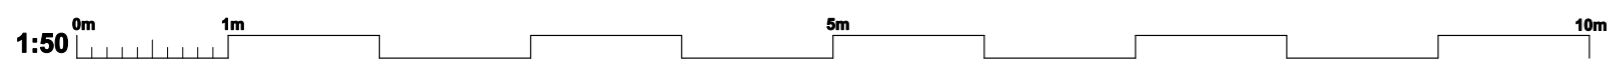

Job: 187 Sumatra Road - Rear Extension
Client: Ms Hamideh Guest
Title: Side Elevations : Proposed
Scale: 1 : 50 @ A3
 Drawing No: **12/01/11**
 Rev: **B**
 Drawn by: NB
 Date: 12/04/12