


PROPOSED BASEMENT FLOOR PLAN  
SCALE 1:50

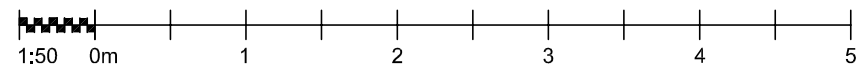

D	27.02.12	PL	Note on bedroom area added.
C	17.02.12	dg	Minor amendments
B	30.01.12	PL	Proposed toilet ventilation calculation note and Part M compliant note added.
A	21.12.11	RM	Minor amendments
REV	DATE	BY	DESCRIPTION

**NIGEL BIRD ARCHITECTS**  
CHARTERED ARCHITECTS ENGINEERS AND INTERIOR DESIGNERS

6 Middleton Place Langham Street London W1W 7TE  
Telephone: 020 7580 5152 E-Mail: nigel.bird@nigelbirdarchitects.co.uk Facsimile: 020 7436 7457

Project: 39 Great Russell Street(WC1B 3PH) Dwg Name: Proposed Basement Floor Plan

RIBA Stage: Date: Dec 11 Scale: 1:50 at A3 Dwg no: 1025.310 Rev: D