


PROPOSED BASEMENT FLOOR PLAN
SCALE 1:50

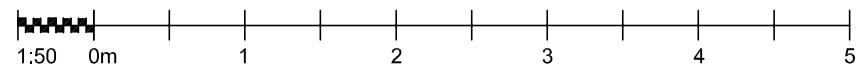

| | | | |
|-----|----------|----|---|
| E | 28.02.12 | RM | Amendments to layout of Flat One. Great Russell St. lightwells omitted. |
| D | 27.02.12 | PL | Note on bedroom area added. |
| C | 17.02.12 | dg | Minor amendments |
| B | 30.01.12 | PL | Proposed toilet ventilation calculation note and Part M compliant note added. |
| A | 21.12.11 | RM | Minor amendments |
| REV | DATE | BY | DESCRIPTION |

NIGEL BIRD ARCHITECTS
CHARTERED ARCHITECTS ENGINEERS AND INTERIOR DESIGNERS

6 Middleton Place Langham Street London W1W 7TE
Telephone: 020 7580 5152 E-Mail: nigel.bird@nigelbirdarchitects.co.uk Facsimile: 020 7436 7457

Project: 39 Great Russell Street(WC1B 3PH) Dwg Name: Proposed Basement Floor Plan

RIBA Stage: Date: Dec 11 Scale: 1:50 at A3 Dwg no: 1025.310 Rev: E