


01 Existing Lower Ground Floor Plan

scale 1:100

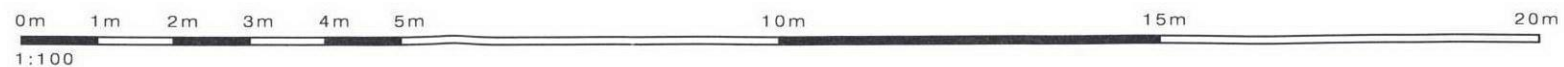

PLEASE NOTE:

1. All dimensions to be checked on site before fabrication.
2. Contractor to refer to engineers drawings before proceeding with works.
3. All drawings and designs are covered by design right (intellectual property), and may not be distributed, copied or issue without written permission of the architect.
4. All design concepts are the sole property of the architect and no adaptations, reproductions or copies may be made without written permission of the architect.
5. These drawings are subject to any variation required or recommendation by any statutory authority, or for the better carrying out of the works.
6. Samples to be provided by contractor for the architect approval.
7. All finishes to architect satisfaction.
8. All drawings to be approved by the architect before construction.

ADDITIONAL NOTES:

Rev	Issued for	Date	By	Issued for	Rev	Issued for	Date	By	Issued for

Client PRIVATE CLIENT	Project 24 Ellerdale Road	Status For Planning
Architect SCHNEIDER DESIGNERS architecture . design . interiors 10 Belmont Street, London NW1 8BH Tel: +44 (0) 20 7428 3322 architect@schneiderdesigners.co.uk www.schneiderdesigners.co.uk	Title Existing Lower Ground Floor Plan	Scale 1:100 @ A3 SH AG 21-Dec-11
Project No 11_10		Revision 00