


01 Approved Lower Ground Floor Plan

scale 1:100

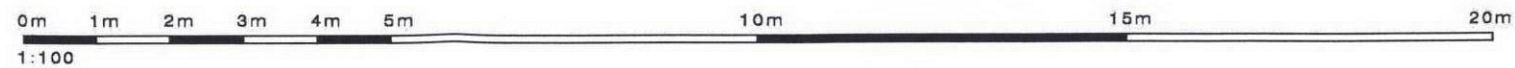

PLEASE NOTE:

- All dimensions to be checked on site before fabrication.
- Contractor to refer to engineers drawings before proceeding with works.
- All drawings and designs are covered by design right (intellectual property), and may not be distributed, copied or issue without written permission of the architect.
- All design concepts are the sole property of the architect and no adaptations, reproductions or copies may be made without written permission of the architect.
- These drawings are subject to any variation required or recommendation by any statutory authority, or for the better carrying out of the works.
- Samples to be provided by contractor for the architect approval.
- All finishes to architect satisfaction.
- All drawings to be approved by the architect before construction.

ADDITIONAL NOTES:

© copyright Schneider Designers 2009

Rev	Issued for	Date	By	Issued for	Date	By	Issued for
00	For Planning	21.12.11	SH	AG			
01	For Planning	28.01.12	SH	AG			

Client
PRIVATE CLIENT

Architect
SCHNEIDER DESIGNERS
architecture . design . interiors
10 Bellway Place London W8J 8N
Tel: +44 (0) 20 7428 3322
architect@schneiderdesigners.co.uk
www.schneiderdesigners.co.uk

Project
24 Ellerdale Road

Title
Approved Lower Ground Floor Plan as planning application
2010/0353/P & 2011/0863/P

Status			
For Planning			
Scale	Drawn	Issued	Date
1:100 @ A3	SH	AG	21-Dec-11
Drawing No APL-005			
Project No 11_10		Revision 01	