


01 Approved First Floor Plan

scale 1:100

as planning application
2010/0353/P & 2011/0863/P

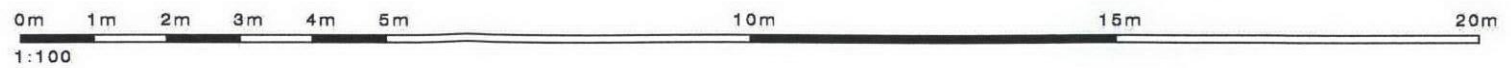

PLEASE NOTE:

- All dimensions to be checked on site before fabrication.
- Contractor to refer to engineers drawings before proceeding with works.
- All drawings and designs are covered by design right (intellectual property), and may not be distributed, copied or issue without written permission of the architect.
- All design concepts are the sole property of the architect and no adaptations, reproductions or copies may be made without written permission of the architect.

- These drawings are subject to any variation required or recommendation by any statutory authority, or for the better carrying out of the works.
- Samples to be provided by contractor for the architect approval.
- All finishes to architect satisfaction.
- All drawings to be approved by the architect before construction.

ADDITIONAL NOTES:

Rev	Issued for	Date	By	Issued for	Date	By	Issued for
00	For Planning	21.12.11	SH	AG			
01	For Planning	28.01.12	SH	AG			

Client
PRIVATE CLIENT

Project
24 Ellerdale Road

Status
For Planning

Architect
SCHNEIDER DESIGNERS
architecture . design . interiors
10 Belfour Road, London NW1 8BH
Tel: +44 (0) 20 7458 3352
architect@schneiderdesigners.co.uk
www.schneiderdesigners.co.uk

Title
Approved
First Floor Plan
as planning application
2010/0353/P & 2011/0863/P

Date	Scale	Drawn	Issued	Date
1:100 @ A3	SH	AG	21-Dec-11	
Drawing No APL-007				
Project No 11_10		Revision 01		