


01 Proposed Ground Floor Plan

scale 1:100

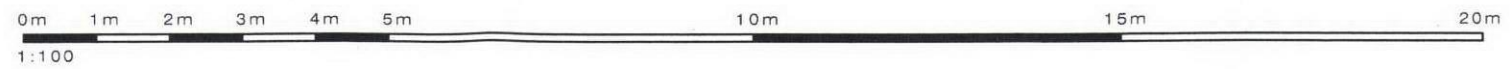

PLEASE NOTE:

1. All dimensions to be checked on site before fabrication.
2. Contractor to refer to engineers drawings before proceeding with works.
3. All drawings and designs are covered by design right (intellectual property), and may not be distributed, copied or issue without written permission of the architect.
4. All design concepts are the sole property of the architect and no adaptations, reproductions or copies may be made without written permission of the architect.
5. These drawings are subject to any variation required or recommendation by any statutory authority, or for the better carrying out of the works.
6. Samples to be provided by contractor for the architect approval.
7. All finishes to architect satisfaction.
8. All drawings to be approved by the architect before construction.

ADDITIONAL NOTES:

Rev	Issued by	Date	By	Checked by	Rev	Issued by	Date	By	Checked by
00	For Planning	21.12.11	SH	AG					
01	For Planning	25.01.12	SH	AG					

© copyright Schneider Designers 2009

Client
PRIVATE CLIENT

Project
24 Ellerdale Road

Status
For Planning

Architect
SCHNEIDER DESIGNERS
architecture · design · interiors
10 Somerset Street London, NW1 3JH
Tel: +44 (0) 20 7428 3322
www.schneiderdesigners.co.uk

Title
Proposed
Ground Floor Plan

Scale	1:100 @ A3	Drawn	SH	Checked	AG	Date	21-Dec-11
Drawing No	APL-109						
Project No	11_10	Revision	01				