


01 Proposed First Floor Plan

scale 1:100

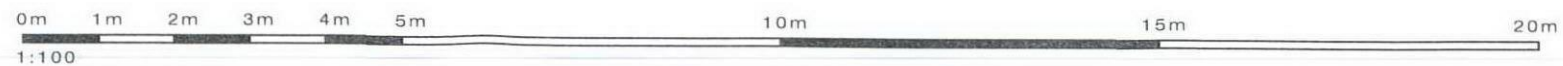

EASE NOTE:

Dimensions to be checked on site before fabrication. Contractor to refer to engineers drawings before proceeding with works. Drawings and designs are covered by design right (intellectual property), and may not be distributed, copied or reproduced without written permission of the architect. Design concepts are the sole property of the architect. No adaptations, reproductions or copies may be made.

- These drawings are subject to any variation required or recommendation by any statutory authority, or for the better carrying out of the works.
- Samples to be provided by contractor for the architect approval.
- All finishes to architect satisfaction.
- All drawings to be approved by the architect before construction.

ADDITIONAL NOTES:

Rev	Issued for	Date	By	Issued For	Rev	Issued for	Date	By	Issued For

Client
PRIVATE CLIENT

Architect
SCHNEIDER DESIGNERS
architecture · design · interiors
10 Belmont Street, Inverkeithing, Fife, KY11 1BA

Project
24 Ellerdale Road

Title
Proposed First Floor Plan

Status
For Planning

Scale 1:50 @ A3 SH AG 21-Dec-11

Drawing No
A-107

Project No

Revision