


METRES

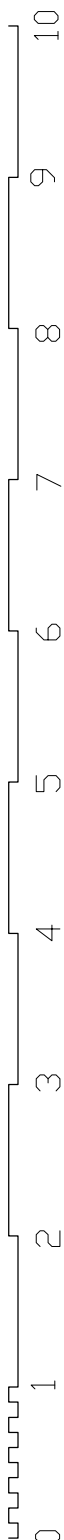

4 Fortress Road

existing chimney stack

slate roof to mansard

traditional dormer window

existing parapet

white render

red brick

shop

326 Kentish Town Road

NOTES

DO NOT SCALE FROM THIS DRAWING

PLANNING

REVISIONS

A 15-12-2011
Roof design improved

Martin Evans
Architects ©

18 Charlotte Road
London EC2A 3PB
tel 020 7729 2474

JOB
2 Fortress Road
NW5 2ES, LONDON

TITLE
PROPOSED
FRONT ELEVATION

DATE 19.07.11

SCALE 1:50 @ A3

DRAW BY G.G.

DRAWING NO: FOR-PL-GA-07-A