


EXISTING GROUND FLOOR PLAN

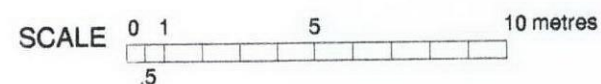

**GLA Architecture and Design**

Suite T, 25 Horsell Road, Highbury, London N5 1XL

T 020 7700 2916 F 020 7700 2933 E g@glaad.co.uk

Client <b>S. ASPRIS &amp; SON LTD.</b>		
Main Contractor		
Project <b>PROPOSED RESIDENTIAL &amp; COMMERCIAL UNITS TO 17 &amp; 19 FERDINAND STREET, LONDON NW1 8EU</b>		
Drawing Title <b>EXISTING GROUND FLOOR PLAN</b>		
Scale 1:200 @ A3	Date August 2011	Drawn By GA
Project No. 1002	Drawing No. 02	Rev. A-
DO NOT SCALE THIS DRAWING. ALL DIMENSIONS TO BE CHECKED ON SITE		
<b>DRAWING STATUS</b>		
<b>A</b> SCHEME - Outline/Scheme drawings for proposals, budgets, etc.		
<b>B</b> DESIGN DEVELOPMENT - Evolving final design drawings for approvals, tenders, billing etc.		
<b>C</b> CONSTRUCTION - Fully developed drawings issued under instruction for construction.		
ONLY STATUS 'C' DRAWINGS TO BE USED FOR CONSTRUCTION PURPOSES		