

NOTES


1. This drawing must not be scaled
2. The contractor is to check all dimensions on site

NOTES


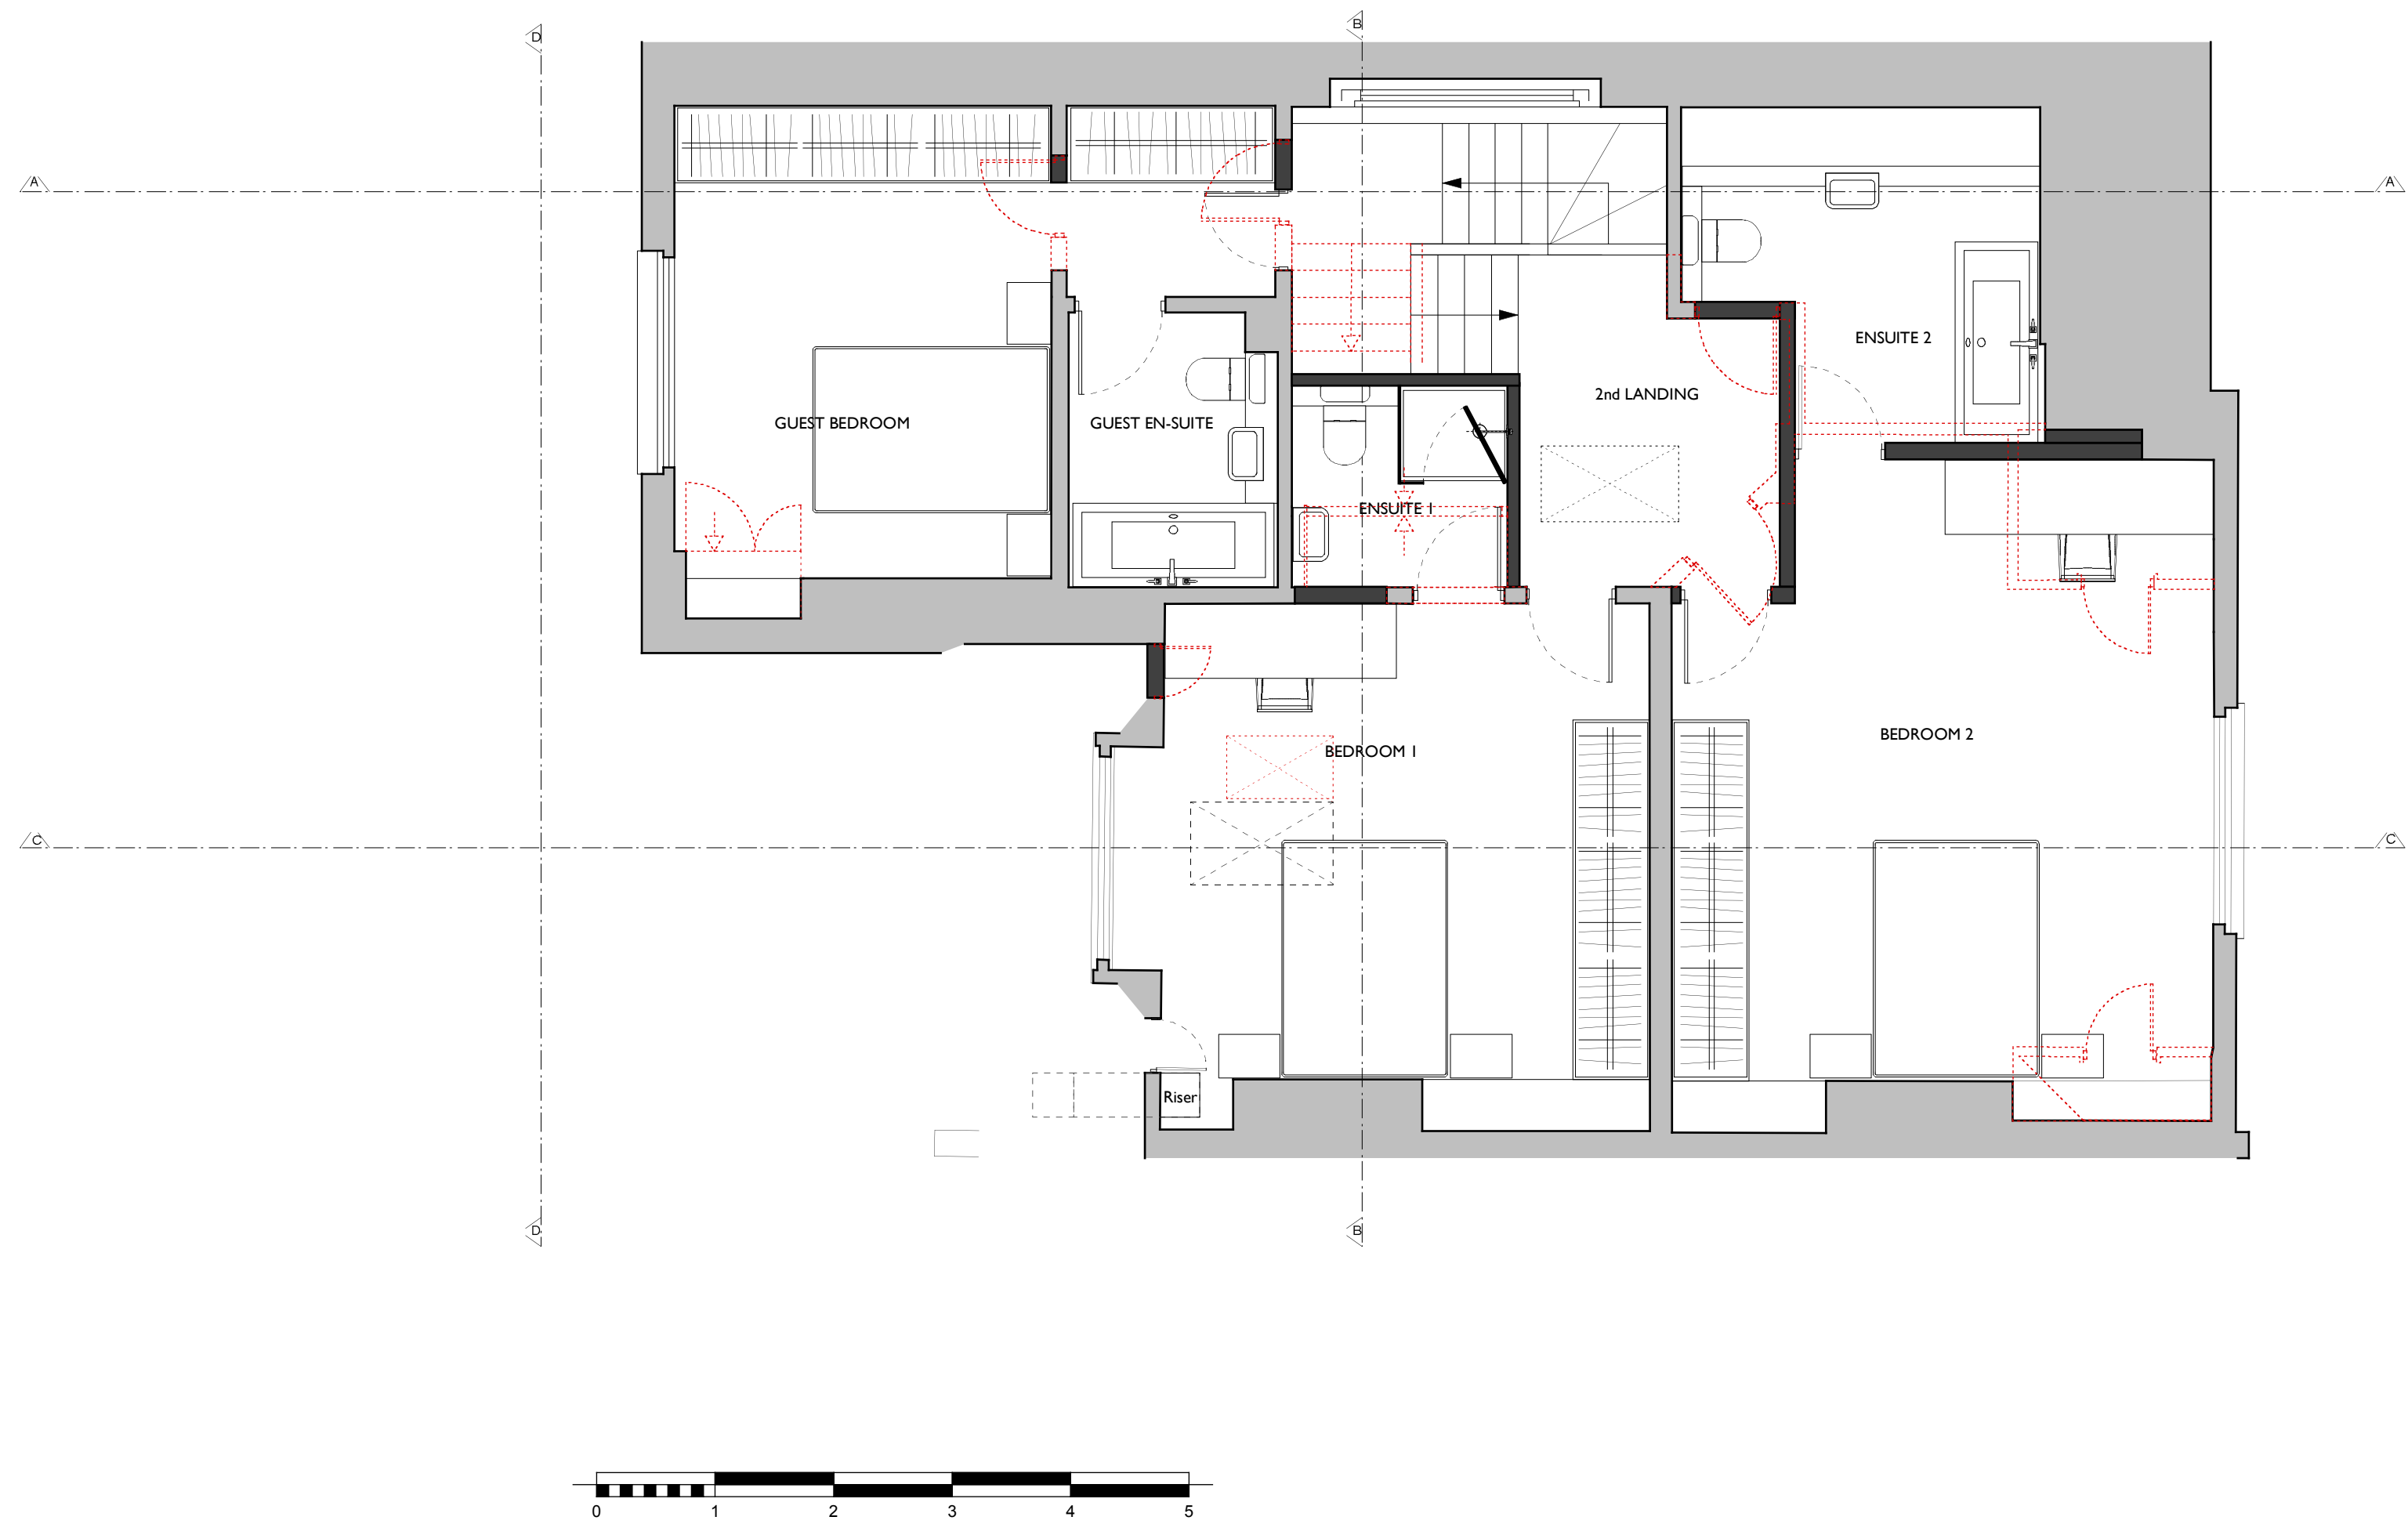
observations are to be checked on site by the
 instructor before any work is commenced.
 the case of apparent discrepancy refer immediately
 supervisors.
 accuracy and completeness of this survey is dependent
 the original survey brief including the scale intended.
 type and extent of information and the survey accuracy
 have been matched to the client's original requirements.
 Ordnance Survey accepts no responsibility or liability to later
 users without prior consent.
 detail of this survey not established for
 brief requiring a 1:50 plot. it is therefore
 suitable for plotting or planning/designing at
 scales of 1:50 or smaller.
 this survey grid is not related to Ordnance Survey
 National Grid.

LEGEND

1. Amino acids	20	21	22	
----------------	----	----	-----	-----	------	------	--

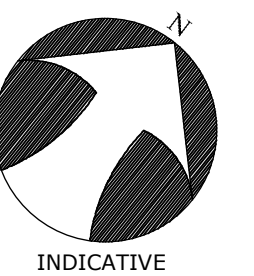

dwg type	general arrangement		
dwg status	Planning		
Sacks Maguire Architects			
155a Regents Park Road London NW1 8BB			
Telephone 020 7722 9298 fax 020 7586 9059			
Project			
28 HOLLYCROFT AVENUE, LONDON NW3			
Title			
Demolitions second floor plan			
Client			
Mrs. Kate Millward			
scale	1:50 A1	drawn MG	date 12.10.2011
job number		drawing number	issue
529		D04	



EXISTING WALLS

NEW WALLS

WALLS TO BE DEMOLISHED