


REAR ELEVATION AS EXISTING

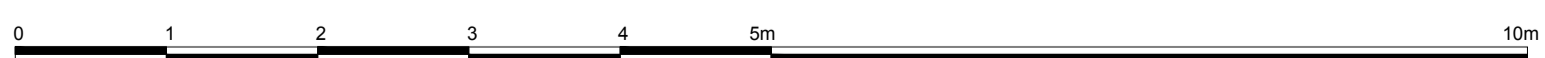

P1	ISSUE FOR PLANNING (2)	10-09-10	AH
REV	DESCRIPTION	DATE	INITIAL

Do not scale. All dimensions and levels must be verified on site and discrepancies reported to CS2 Limited, prior to commencing works or preparing site drawings. Any conflicting information must be reported for clarification. If in doubt, ask.

STAGE:
PLANNING

CONSTRUCTION & SURVEYING CONSULTANCY SERVICES
 NORFOLK HOUSE, NORFOLK AVENUE, BRISTOL, BS2 8RD
 TEL: 01179 24 54 77 FAX: 01179 24 52 05
 E-mail: cs2@cs2.co.uk www.cs2.co.uk

PROJECT:
106-109 SAFFRON HILL
LONDON EC1N 8QS

CLIENT:
THE CHARTERED INSTITUTION OF WATER AND
ENVIRONMENTAL MANAGEMENT

TITLE:
EXISTING ELEVATION
SHEET 4

DRAWN: AH	CHECKED: MB	DATE: AUGUST 2010
--------------	----------------	----------------------

SCALE: 1:50 @ A1	DRAWING NO. 286-P-RJ16	REV: P1
---------------------	---------------------------	------------