




FIRST FLOOR

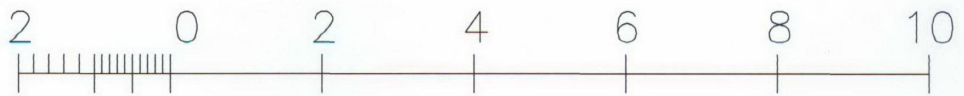

Metres

	 chartered building surveyors Tel: 020 8905 7505 Fax: 020 8205 5374 Symal House, 423 Edgware Road, London, NW9 0HU	Client: Mr. M. Israel.	Date: June 2011	Scale: 1:100@A4
		Location: Flat 2, 12 Hemstal Road, London, NW6 2AN.	Dwg. No.: 11023/03	
		Title: Proposed First Floor Plan.		