


REVISIONS

Rev. Date By


A GROUND FLOOR BALUSTRADING JAN '11 CT
AMENDED TO MATCH UPPER
FLOOR BALUSTRADE AS PER
DISCUSSIONS WITH CAMDEN
COUNCIL



North Elevation - 1:100

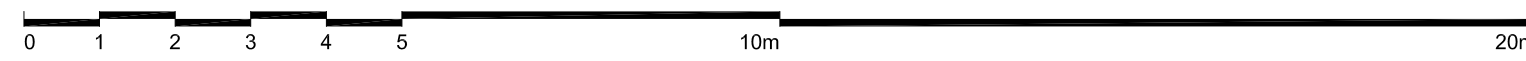

North Elevation - Ground Floor - 1:50

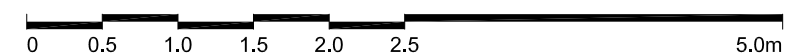

PLANNING APPLICATION

ALL DIMENSIONS TO BE CHECKED ON SITE
WORK TO FIGURED DIMENSIONS ONLY
REPORT DISCREPANCIES TO THE ARCHITECT
AT ONCE BEFORE PROCEEDING

Contemporary Design Solutions



46 Great Marlborough Street
London
W1F 7JW
Telephone: 020 7494 9000 Fax: 020 7494 4944

Client

KENTISH TOWN DEVELOPMENTS

Project Title
55 HOLMES ROAD
PROPOSED UPPER BASEMENT
RESIDENTIAL FLATS

Drawing Title

PROPOSED HOLMES ROAD
ELEVATION

Scale 1: 100@A1-1:200@A3 Date AUG '10

Drawn JS Checked

Drawing No. Rev.

A(GA)P400

A

CAD plot date: 14 Jan 2011 - 11:03am