

SOUTH BLOCK

NORTH BLOCK

ENTRANCE COURT
FROM MALET STREET

ENTRANCE COURT
FROM RUSSELL SQ

BEVERIDGE
HALL

CRUSH HALL

RECEPTION


← MAIN ENTRANCE

MACMILLAN
HALL

SEE DRGS
242/S1 + P1

SERVERY

STEWART HOUSE

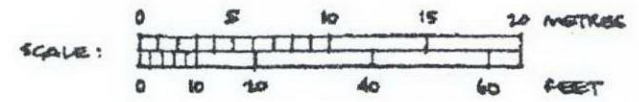

A/050111 : NOTES ADDED
revision

job title
UNIVERSITY OF LONDON
SENATE HOUSE, MALET ST, WC1

drawing title
GROUND FLOOR PLAN : as existing

AHP architects
52 LANGHAM ROAD, TOTTENHAM, MIDOX, TW11 9HQ 020-8943 3443

scale 1:400 (A3) date 0508 drawn My

job 242	CI/S10	number L2	revision A
------------	--------	--------------	---------------

