




01 Existing Front Elevation from street
scale: 1:50

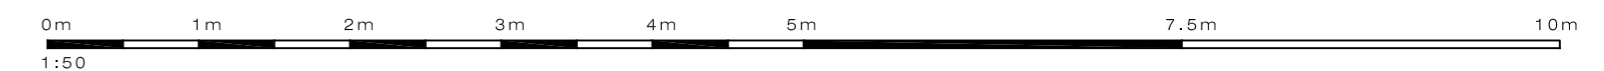

PLEASE NOTE:

- All dimensions to be checked on site before fabrication.
- Contractor to refer to engineers drawings before proceeding with works.
- All drawings and designs are covered by design right (intellectual property), and may not be distributed, copied or issued without written permission of the architect.
- All design concepts are the sole property of the architect and no adaptations, reproductions or copies may be made without written permission of the architect.
- These drawings are subject to any variation required or recommendation by any statutory authority, or for the better carrying out of the works.
- Samples to be provided by contractor for the architect approval.
- All finishes to architect satisfaction.
- All drawings to be approved by the architect before construction.

ADDITIONAL NOTES:

No.	Revised by	Date	By	Revised by	Date	By

© copyright Schneider Designers 2006

Client PRIVATE CLIENT	Project 7A The Grove London N6 6JU	Status PLANNING
Architect SCHNEIDER DESIGNERS architecture · design · interiors 12, Ship Green, London N6 6JU Tel: +44 (0) 20 7430 7105 www.schneiderdesigners.com	Title Existing Front Elevation	Scale/Sheet/Date 1:50 @ A2 AS AN 22-NOV-10
Drawing No. APL-07		Revision 10_07 00