


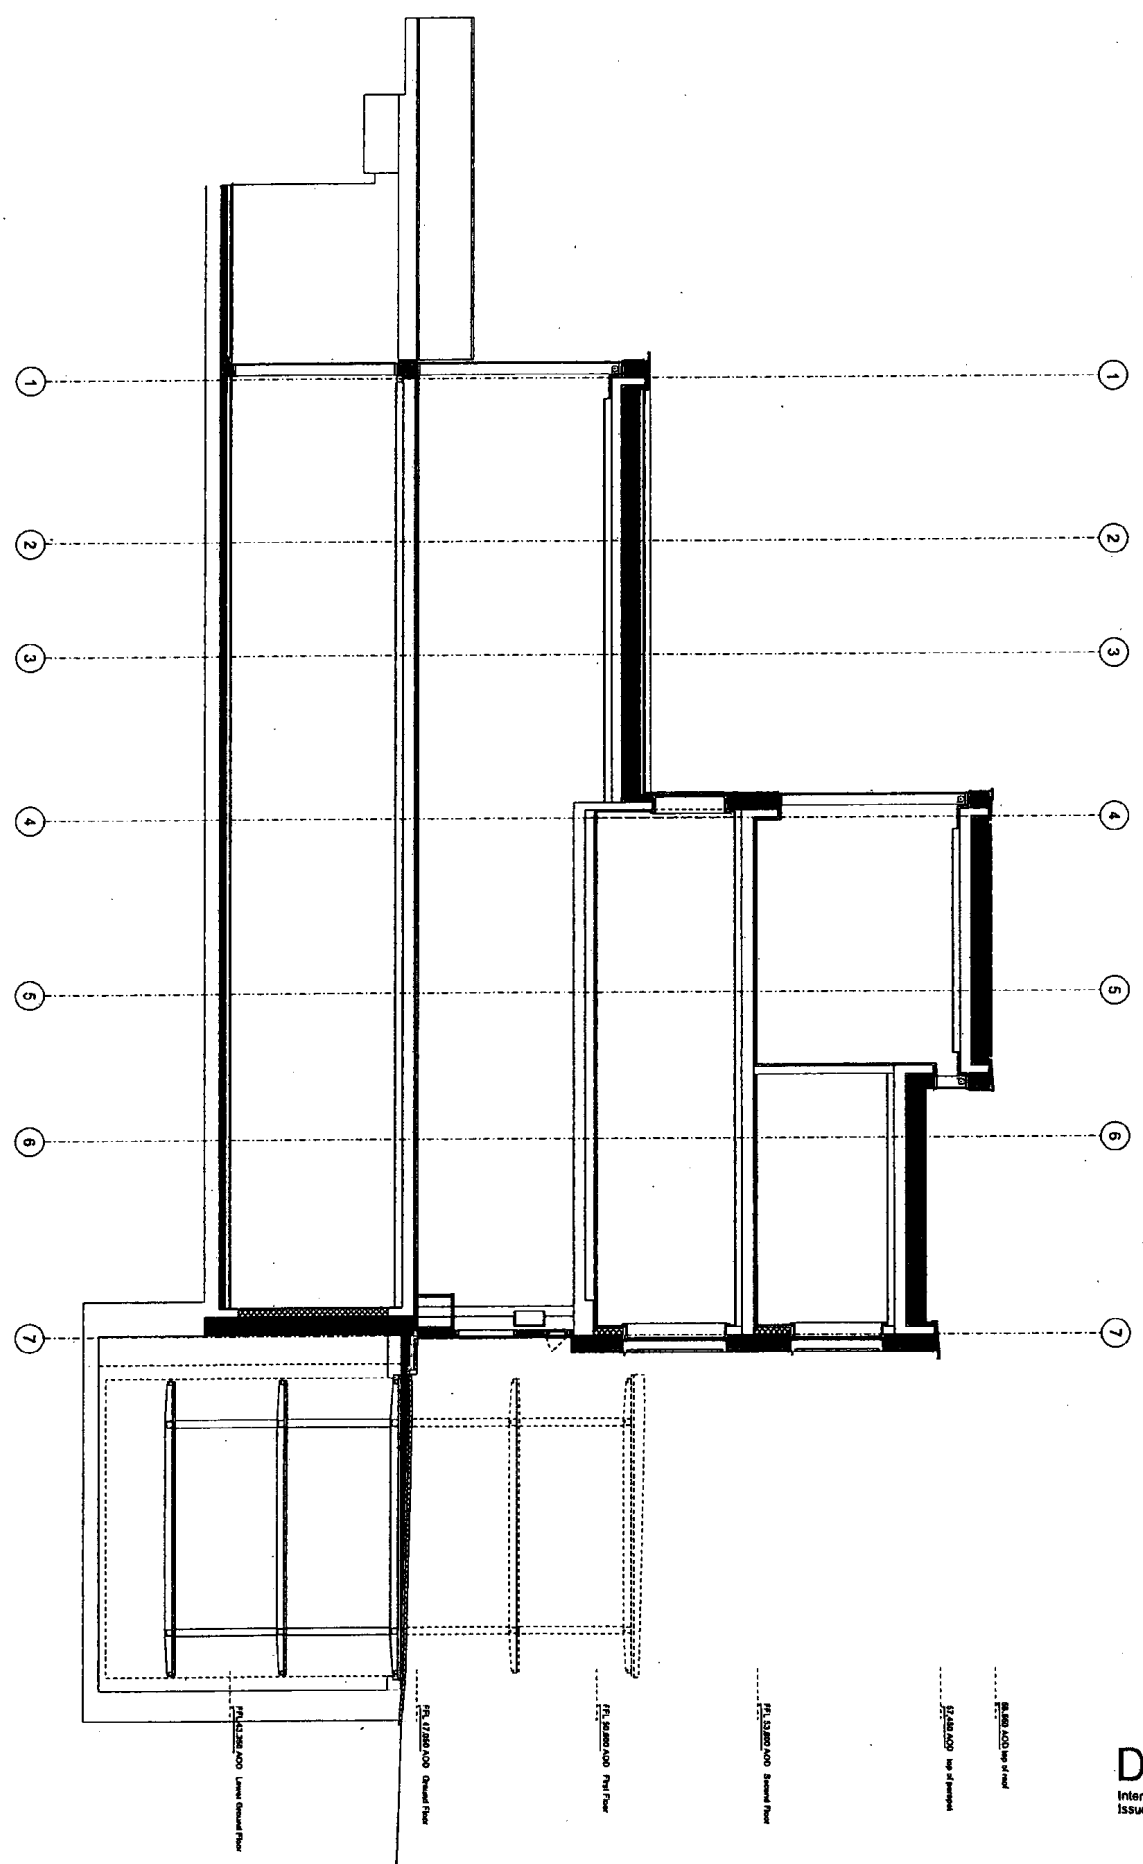


DRAFT
 Internal layout not incorporated
 Issued for information only

Client: Queen's Gate Residences Date: 23.04.18 Drawn by: [Name] Checked by: [Name] Scale: 1:50	20-42 Queen's Gate London SW7 5AH Tel: 020 7592 2000 Fax: 020 7592 2001 Email: info@oap.co.uk Website: www.oap.co.uk Eric Parry Architects	Queen's Gate Residences 40 Queen's Gate, NW6 Section AA General Arrangement Section	Scale: 1:50 Date: 23.04.18 Drawn by: [Name] Checked by: [Name] Scale: 1:50	Sheet: 03/210 P0
---	---	---	---	--------------------------------------




Remarks: Small kitchen, see plan/description only	Date: 2/26/18 By: [Signature]	20 - 42 Service Street London SE17 9BB Tel: 020 7600 5882 Fax: 020 7600 5881 www.ericparryarchitects.co.uk Eric Parry Architects	Queen's Grove Residents Tel: 1390 40 Queen's Grove, WYNN Dated: 2/26/18 Section B8 General Arrangements Section Project No: 03/211	DL PD P0
--	---	--	---	-------------------------------

NOTE:
Selling out of final fit solution
to be reviewed.
Selling out of final fit solution
to be reviewed.
Refer to Structural Engineer drawings

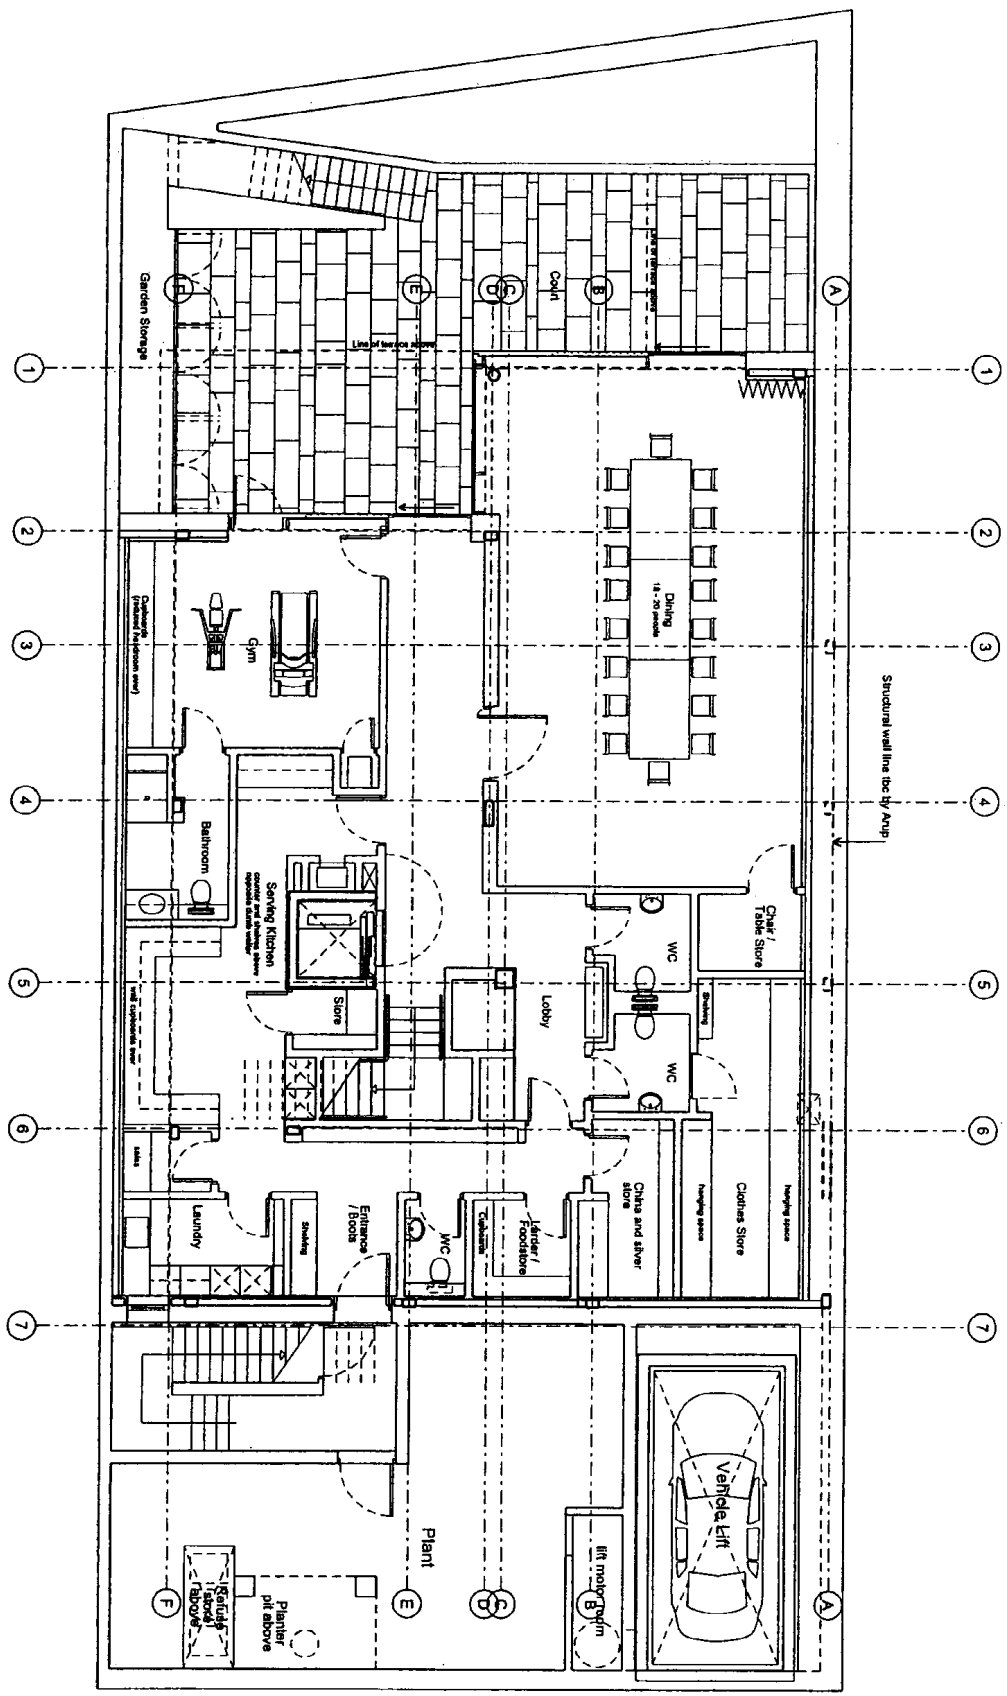


Note:
 1. All dimensions are in millimeters unless otherwise stated.
 2. All dimensions are to the centerline of the structure unless otherwise stated.
 3. All dimensions are to the finished floor level unless otherwise stated.
 10. All dimensions are to the centerline of the structure unless otherwise stated.

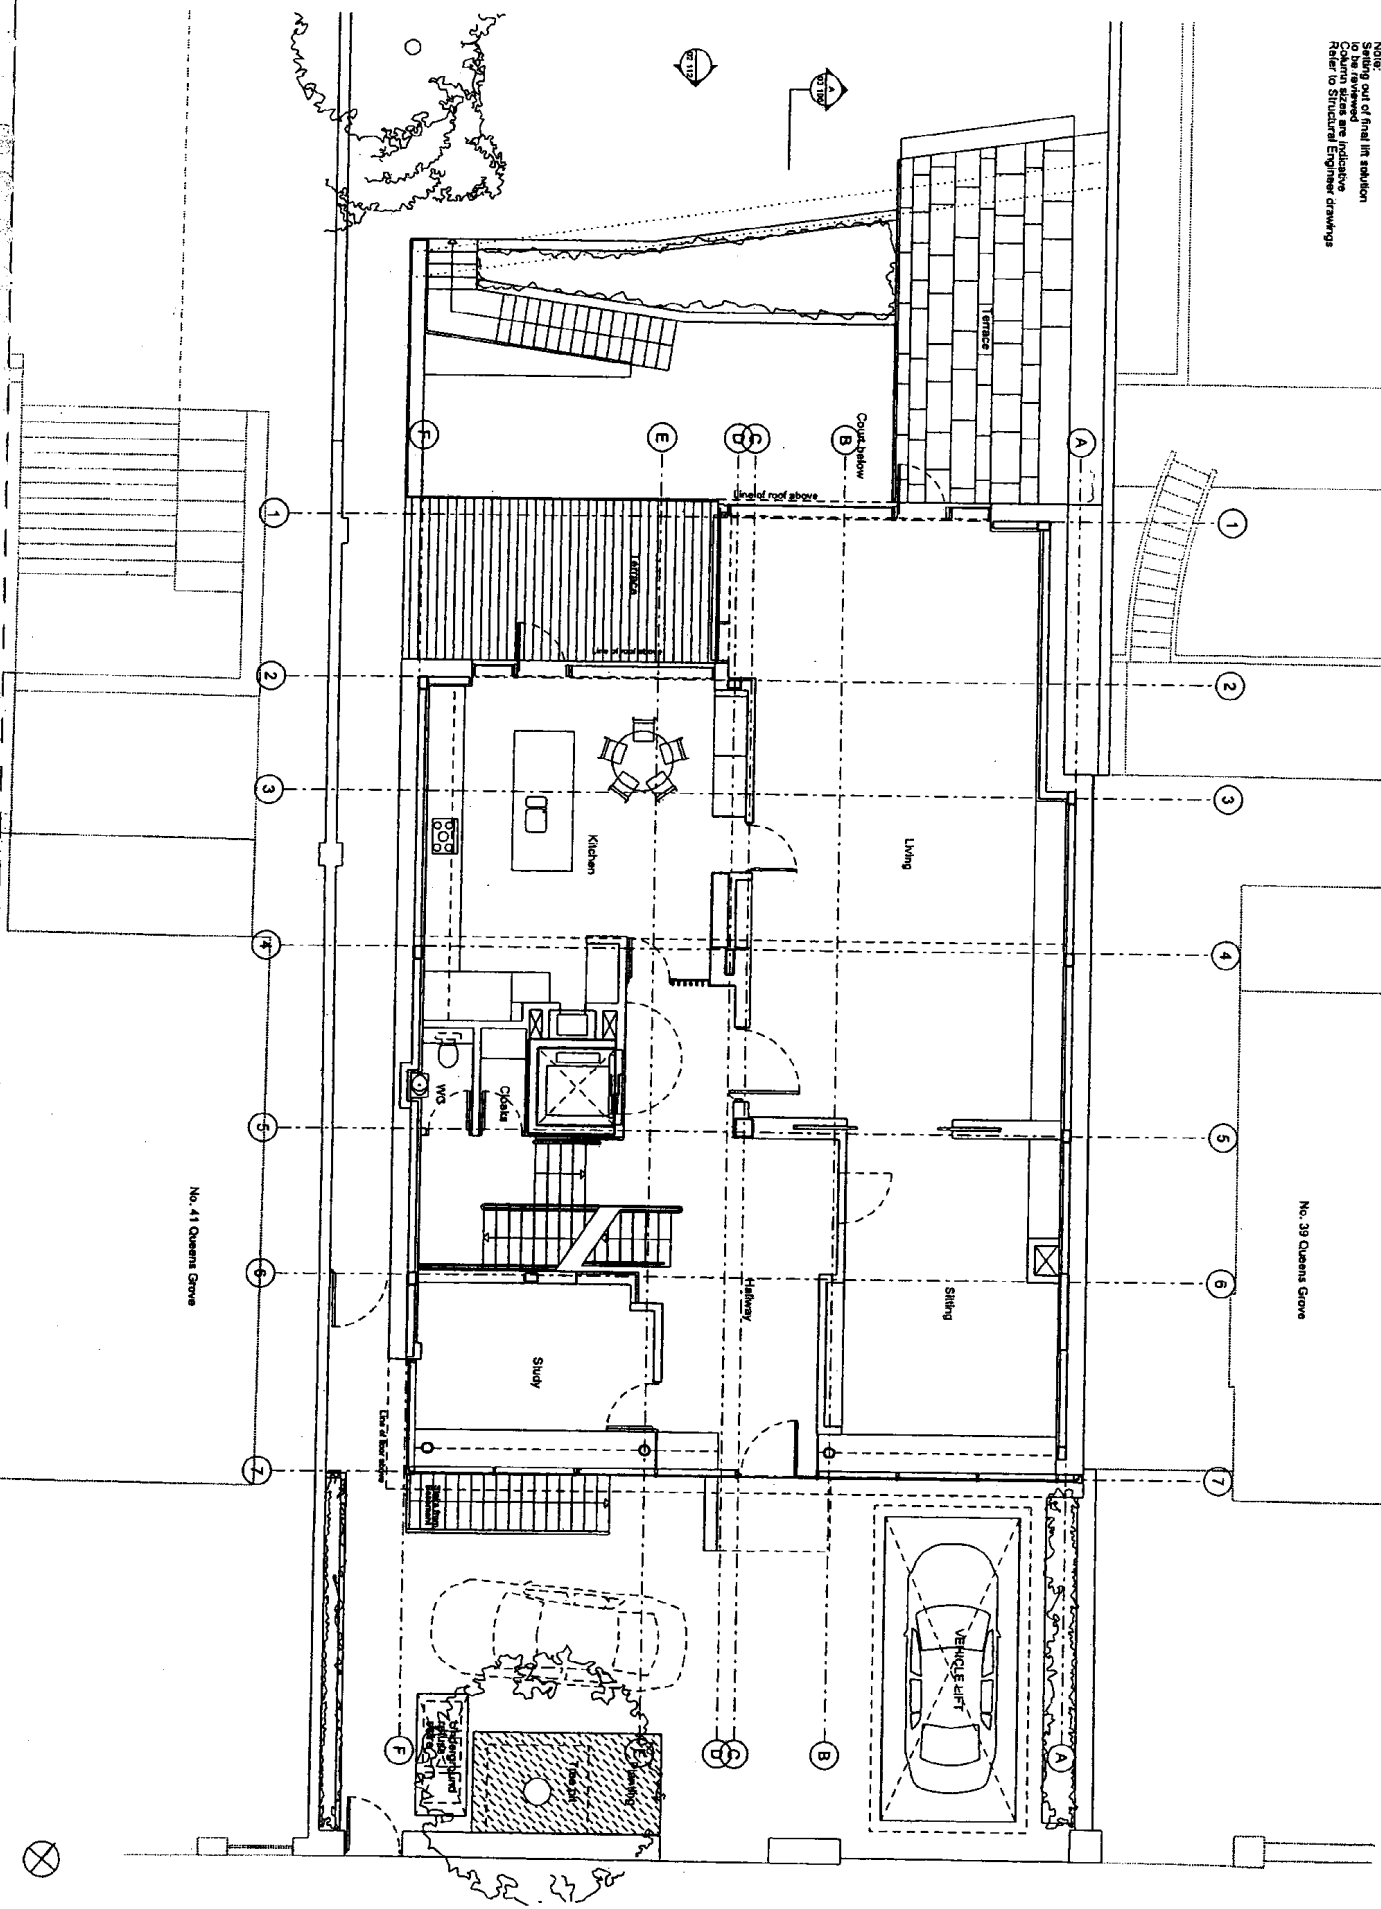

Project Name Queen's Grove Residence	Client 40 Queen's Grove, MWS	Date April 2015	Scale 1:500	Drawing No. P0	Revision 01 201	Project Manager Eric Parry Architects	Architect 25 - 40 Queen's Grove London EC1Y 8LL Tel: 020 7462 1000 Fax: 020 7462 1001 www.ericparryarchitects.co.uk	Date April 2015 Scale 1:500 Drawing No. P0
---	---------------------------------	--------------------	----------------	-------------------	--------------------	--	--	---


[illegible]

Note:
Setting out of final fit addition
is shown with corridor width to
dressing room.
Column sizes are indicative
refer to Structural Engineer drawings

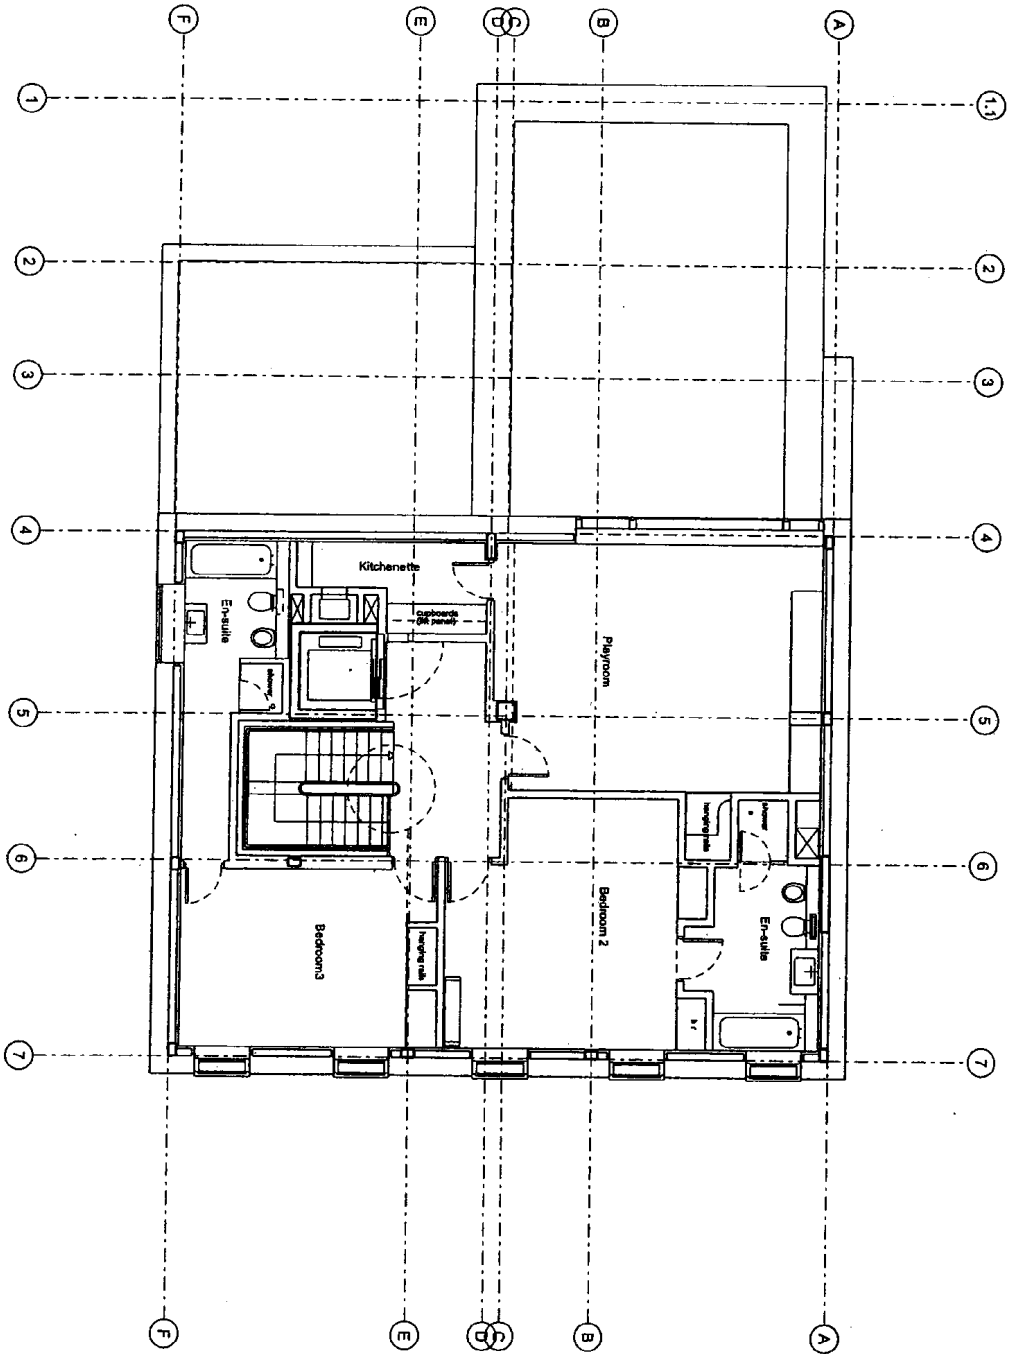

Client: [Redacted] Project: [Redacted] Date: [Redacted]	Architect: [Redacted] Project: [Redacted] Date: [Redacted]	20 - 40 Severn Street London SE17 6JZ Tel: 020 899 8888 Fax: 020 899 8888 www.ericparryarchitects.com Eric Parry Architects	Owner's Grove Residents 40 Owner's Grove, NW8 Proposed GA Second Floor Plan Scale: 1:50 @ A1 Date: April 2016 Project No: 01 203 P0
--	---	---	---


Note:
Setting out of final fit solution
to be reviewed
by structural engineer
before construction
Column sizes are indicative
Refer to Structural Engineer drawings

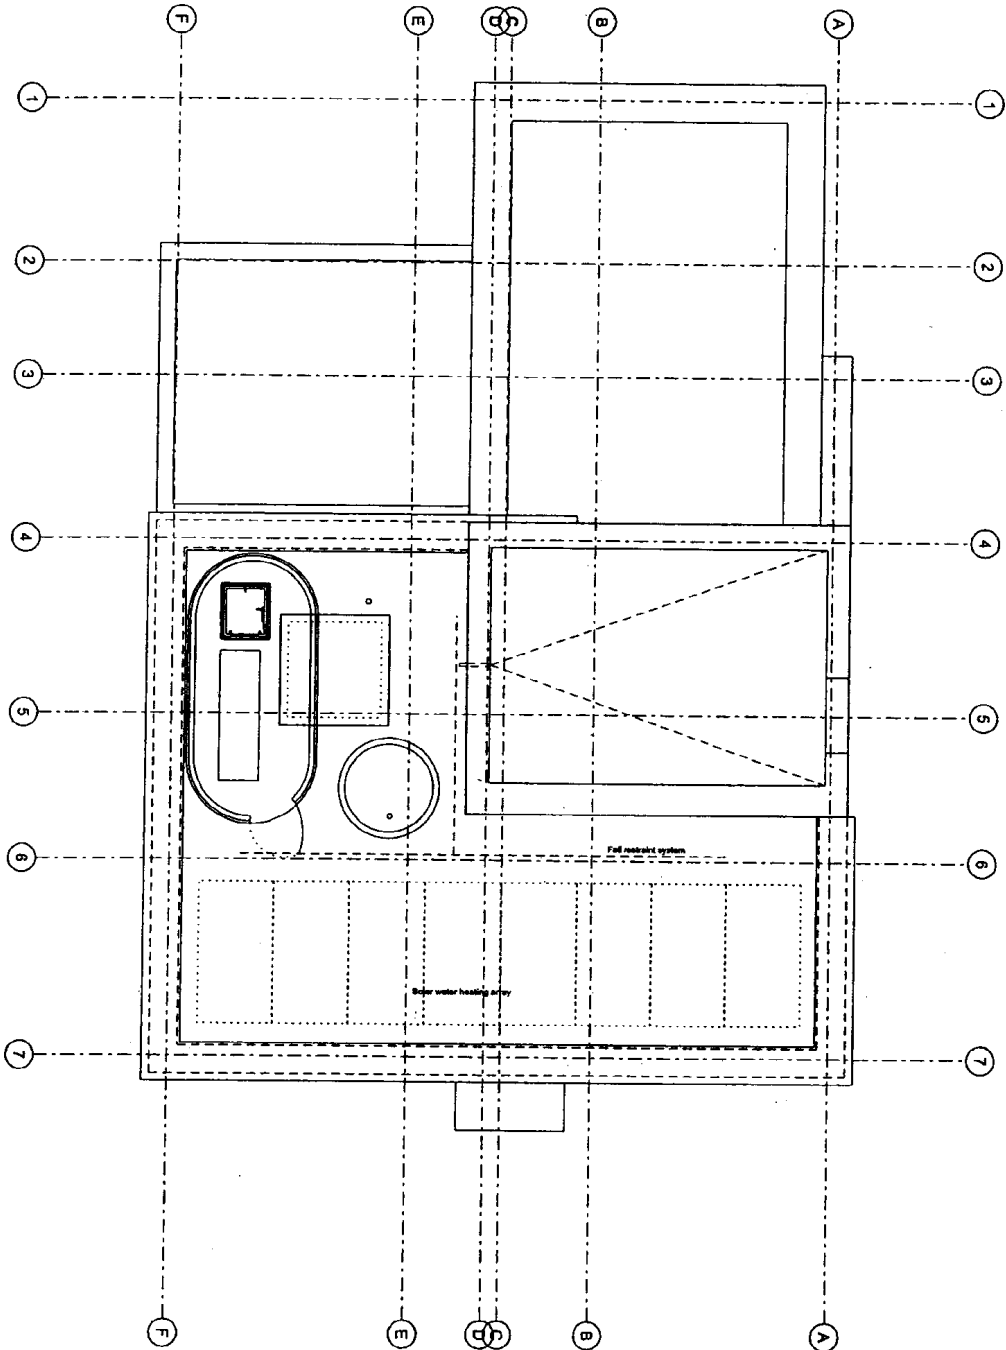

Project Name: Queen's Grove Residences Project Address: 40 Queen's Grove, NW Project Description: Proposed GA Pool Plan	Client: Queen's Grove Residences Architect: Erie Parry Architects Project Manager: [Name] Design Lead: [Name] Project Engineer: [Name]	Project Number: 01 204 Project Date: April 2014 Project Status: [Status]	Project Location: [Location] Project Size: [Size] Project Budget: [Budget]
--	---	---	---

A3

This drawing is to be used in conjunction with all other contract documents and specifications and all other construction drawings. All levels and dimensions should be checked on site and any discrepancies notified to the Architect prior to construction. THIS DRAWING IS COPYRIGHT. No drawing shall be reproduced in any form without prior written permission of Eric Parry Architects.

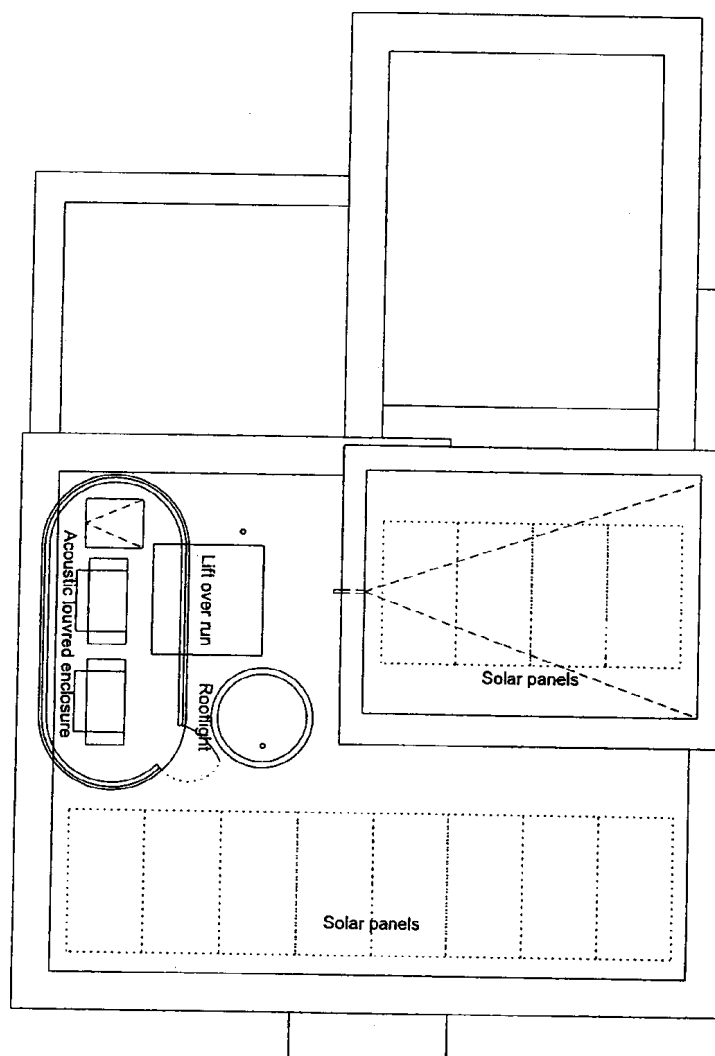

PLANNING

Rev	Description	Date	By	Client	Scale	Drawn by
P0	Issued for planning	14.05.10	BL	Queen's Grove Residents	1:100 @ A3	RD
P1	Issued for planning	17.05.10	BL	40 Queen's Grove, NW8	May 2010	checked by RK
28 - 42 Banner Street London EC1Y 8QE Tel 020 7608 9600 Fax 020 7608 9601 www.ericparryarchitects.co.uk Eric Parry Architects				drawing title Revised Proposed Roof Plan	drawing no EPA QGR 01 124	rev P1



P1



- 3 Copings and clips
Painted folded aluminium copings
shadow / rebate detail with concealed fixings
and back drained to roof
Painted aluminium burred roof enclosure

Rev.	Description	Date	By
P0	Issued for planning	14.05.10	
P1	Issued for planning	17.05.10	BL

28 - 42 Banner Street
London EC1Y 8QE
Tel 020 7608 9600
Fax 020 7608 9601
www.ericparryarchitects.co.uk

Eric Parry Architects

client	Queen's Grove Residents	scale	1: 100	drawn by	RD
project	40 Queen's Grove, NW8	date	May 2010	checked by	RK
drawing title	Revised Proposed Street Elevation	drawing no	EPA QGR 02 120		rev P1

PLANNING



- ### General Key

- 1 Wall Finish**
Smooth render 'Stucco' finish to built up insulated wall system to be designed to avoid movement and dry joints

- ## 2 Glazing and Porcelain panelling

- Translucent, and / or clear glass to structurally glazed system.
Glazing to be low iron, low e neutral solar control glass.
Painted finish to aluminum

- ### 3 Cophyge and cilia

- Painted folded aluminium cooling
shadow / rebate detail with concealed fixings
and back drained to roof
Painted aluminium covered roof enclosures


Rev	Description	Date	By	28 - 42 Banner Street London EC1Y 8QE Tel 020 7608 9600 Fax 020 7608 9601 www.ericparryarchitects.co.uk Eric Parry Architects	client	Queen's Grove Residents		scale	1: 100	drawn by	RD
P0	Issued for planning	14.05.10	BL		project	40 Queen's Grove, NW8		date	May 2010	checked by	RK
P1	Issued for planning	17.05.10	BL		drawing title	Revised Proposed Garden Elevation		drawing no		EPA QGR 02 121	
										rev	
											P1

- Material Key**
- 1 Render finish
 - 2a Smooth plaster system with top hung window opening vents
 - 2c Return to the elevation to be fire rated to F180 (internally)
 - 2 Smooth plaster system / aluminium return to the elevation to be fire rated to F180 (internally)
 - 2a Recessed aluminium coping
 - 2 Reinforced wall to forecourt

- General Key**
- 1 Wall Finish
 - Smooth render 'Shippo' finish to built up insulated wall system to be designed to avoid movement and dry joints

- 2 Glazing and Porcelain paneling
- Transparent and / or clear glass to structurally glazed system
- Glazing to be low iron, low e neutral solar control glass.
- Painted finish to aluminium

- 3 Copings and cills
- Painted folded aluminium copings
- Painted aluminium cills with concealed fixings
- Painted aluminium burred roof endboards

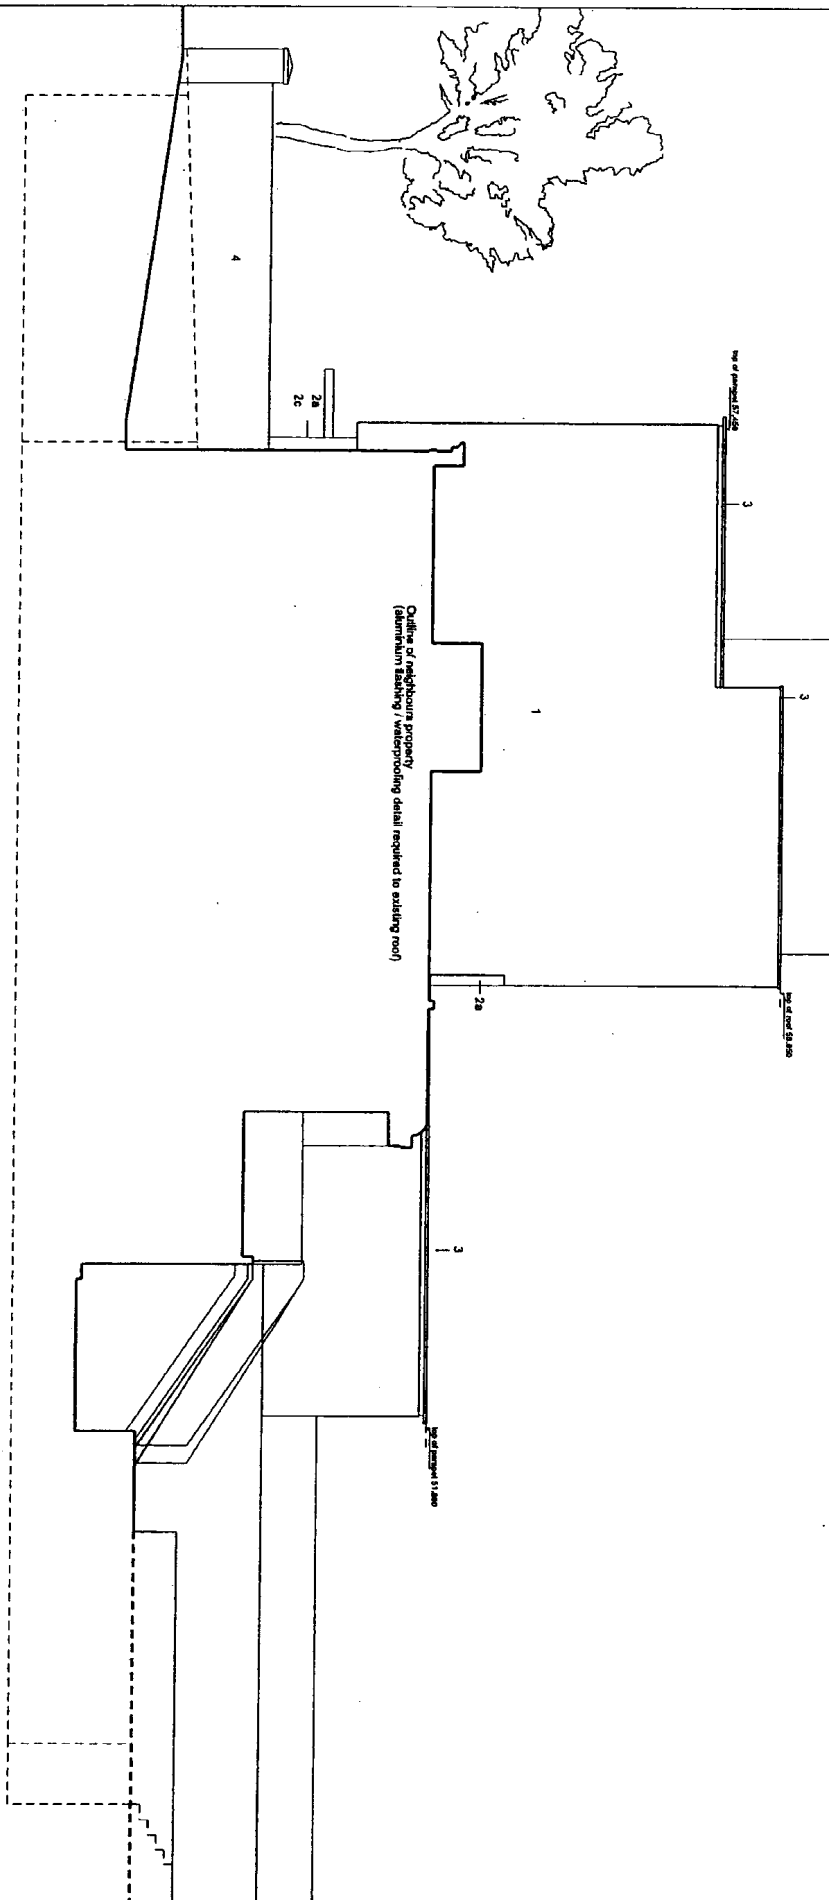

PLANNING





Rev	Description	Date	By	client	scale	drawn by
P0	Issued for planning	14.05.10	BL	Queen's Grove Residents	1: 100	RD
P1	Issued for planning	17.05.10	BL	40 Queen's Grove, NW8	date	checked by
					May 2010	AK
				drawing title	drawing no	rev
				Revised Proposed North East Elevation	EPA QGR 02 122	P1

28 - 42 Banner Street
London EC1Y 8QE
Tel 020 7608 9600
Fax 020 7608 9601
www.ericparryarchitects.co.uk


Eric Parry Architects

P1

Rev	Description	Date	By	28 - 42 Banner Street London EC1Y 8QE Tel 020 7608 9600 Fax 020 7608 9601 www.ericparryarchitects.co.uk Eric Parry Architects	Client	Queen's Grove Residents		Scale	1: 100	Drawn by	AD	
P0	Issued for planning	14.05.10	BL		Project	40 Queen's Grove, NW8		Date	May 2010	Checked by	RK	
P1	Issued for planning	17.05.10	BL		Drawing title	Revised Proposed South West Elevation		Drawing no	EPA QGR 02 123		Rev	P1

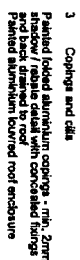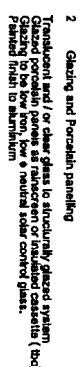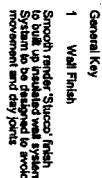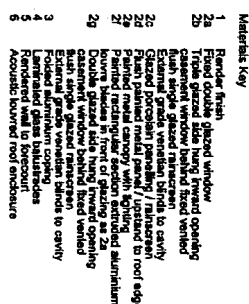

QUEEN'S GROVE

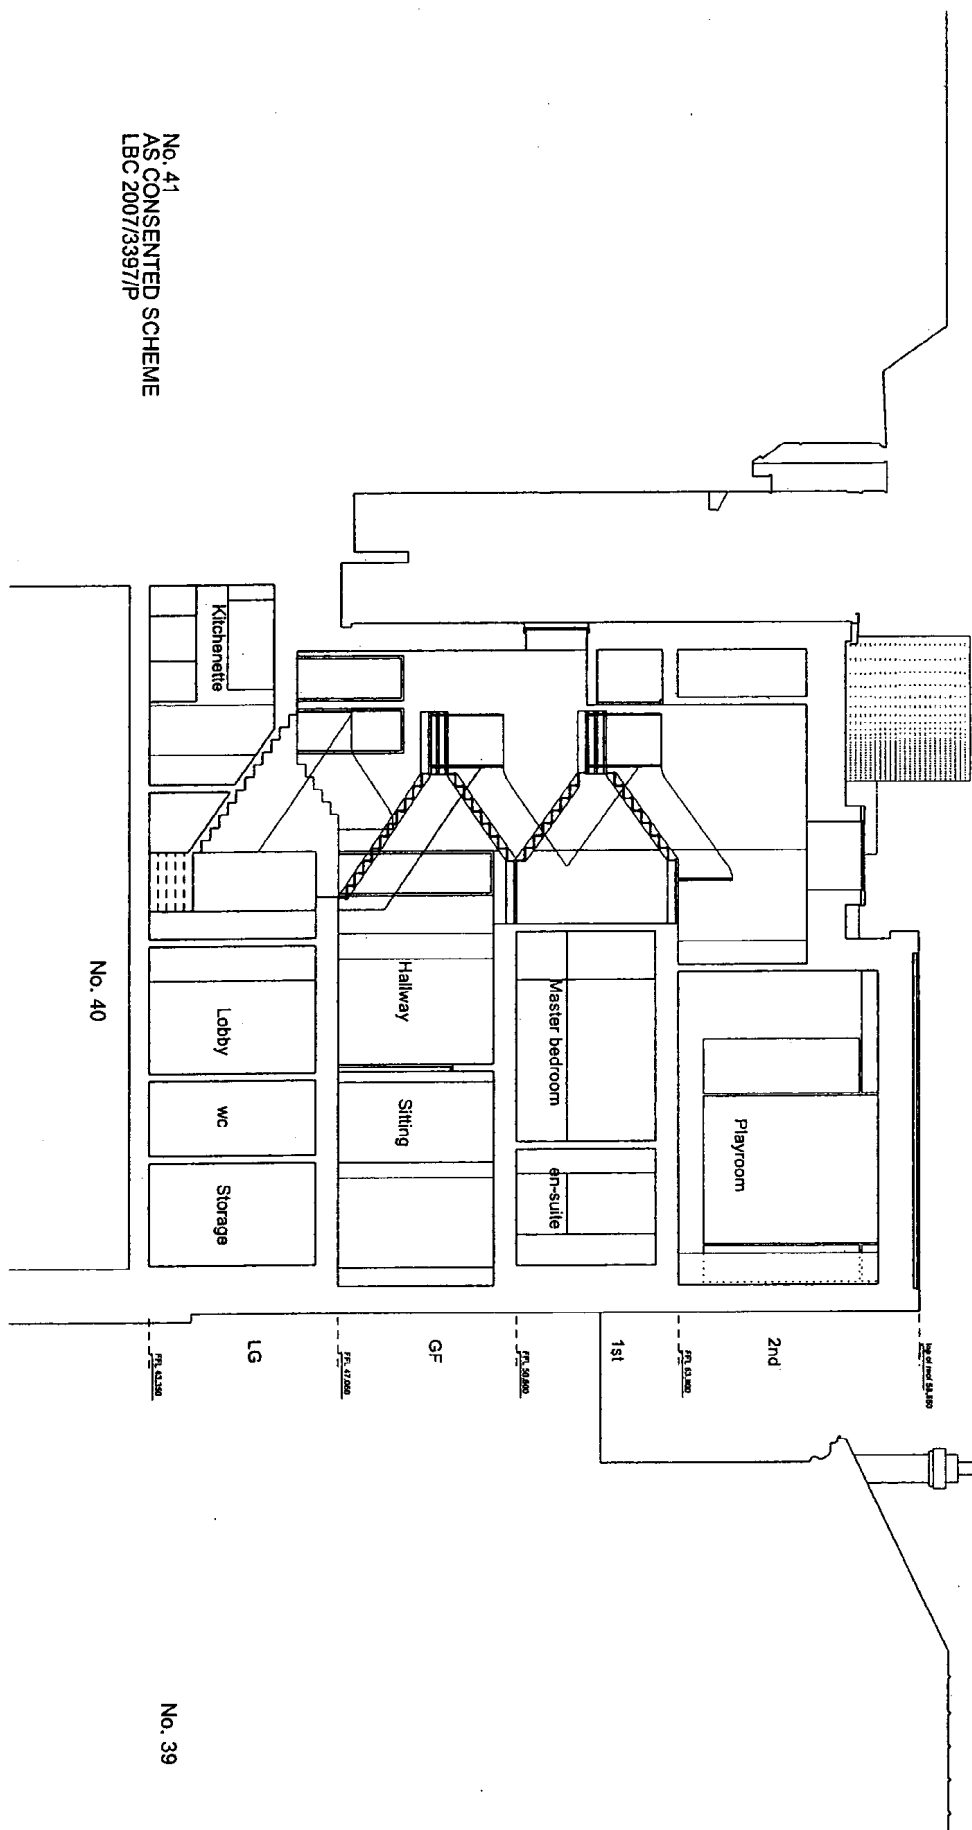


PLANNING

Rev	Description	Date	By	client	scale	drawn by
P0	Issued for planning	14.05.10	BL	Queen's Grove Residents	1: 100	RD
P1	Issued for planning	17.05.10	BL	40 Queen's Grove, NW8	date	checked by
				Revised	May 2010	RK
				Proposed Cross Section CC	drawing no	rev
					EPA QGR 03 121	P1

28 - 42 Banner Street
London EC1Y 8QE
Tel 020 7608 9600
Fax 020 7608 9601
www.ericparryarchitects.co.uk

Eric Parry Architects

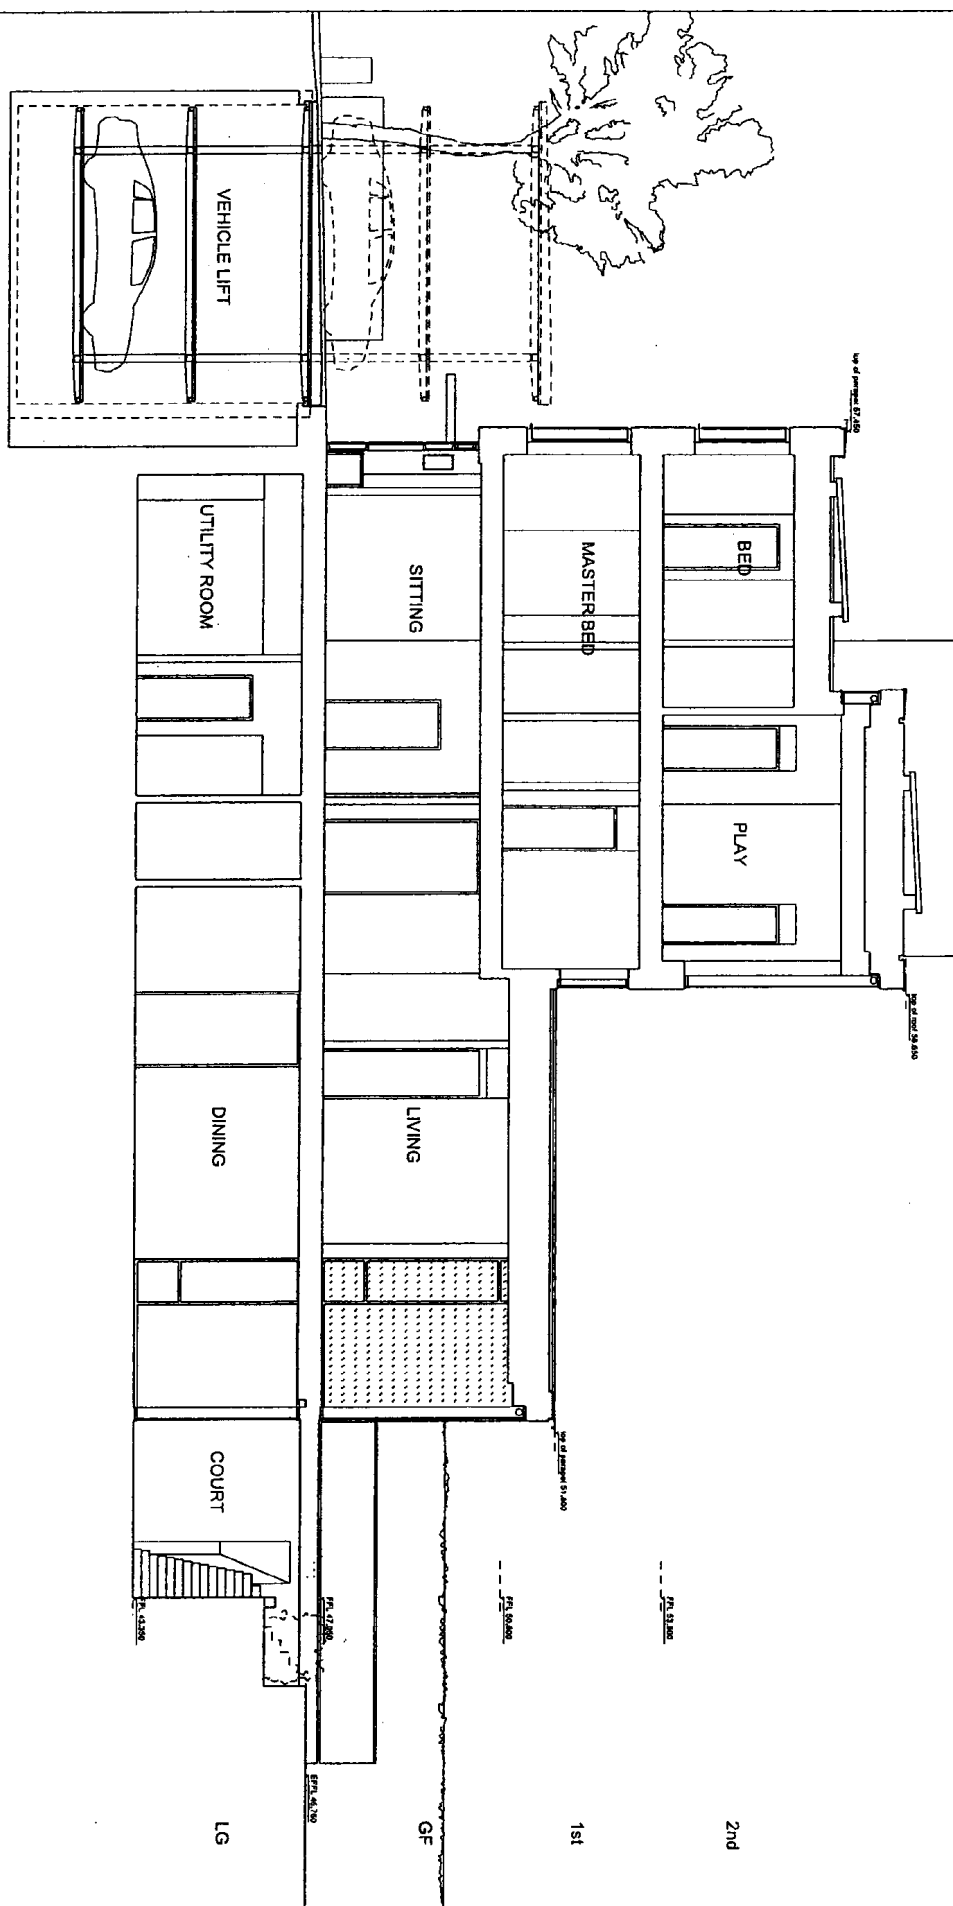

PLANNING

Rev	Description	Date	By	Client	Scale	Drawn by
P0	Issued for planning	14.05.10	BL	Queen's Grove Residents	1: 100	RD
P1	Issued for planning	17.05.10	BL	40 Queen's Grove, NW8	May 2010	AK
28 - 42 Banner Street London EC1Y 8QE Tel 020 7608 9600 Fax 020 7608 9601 www.ericparryarchitects.co.uk Eric Parry Architects				Revised Proposed Long Section FF	EPA QGR 03 122	P1