
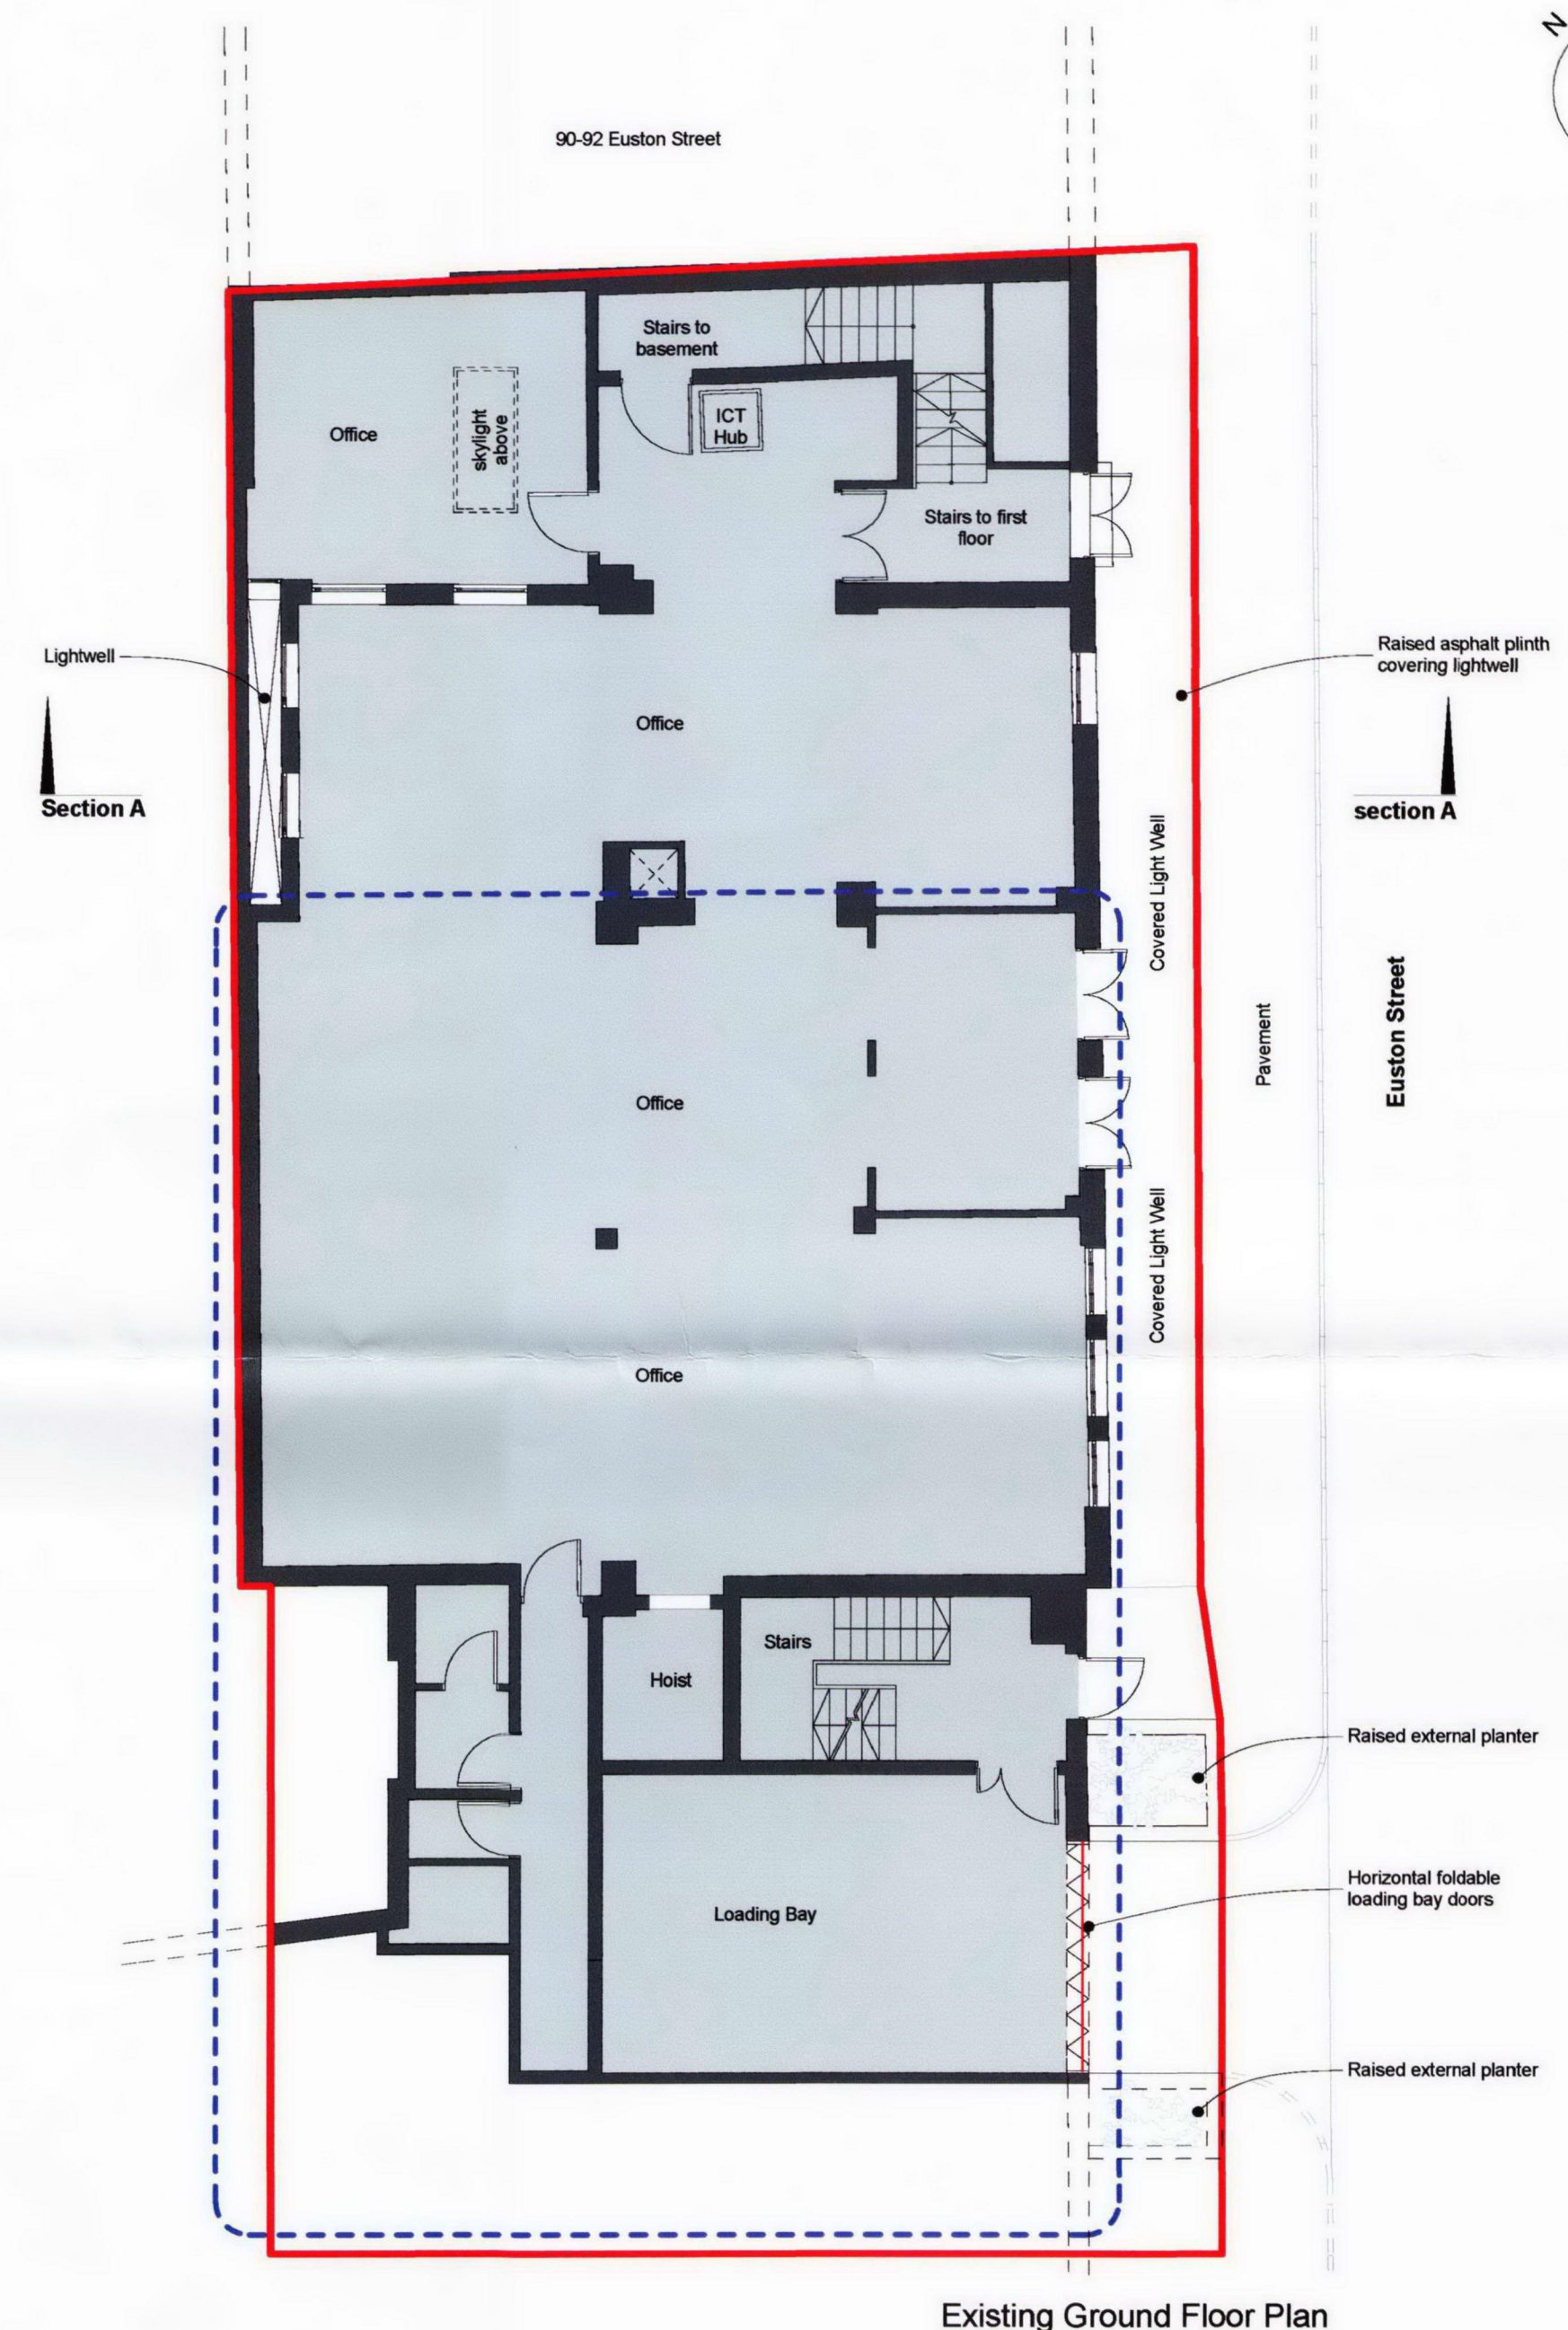


KEY

— Site Boundary

- - - Area not Surveyed

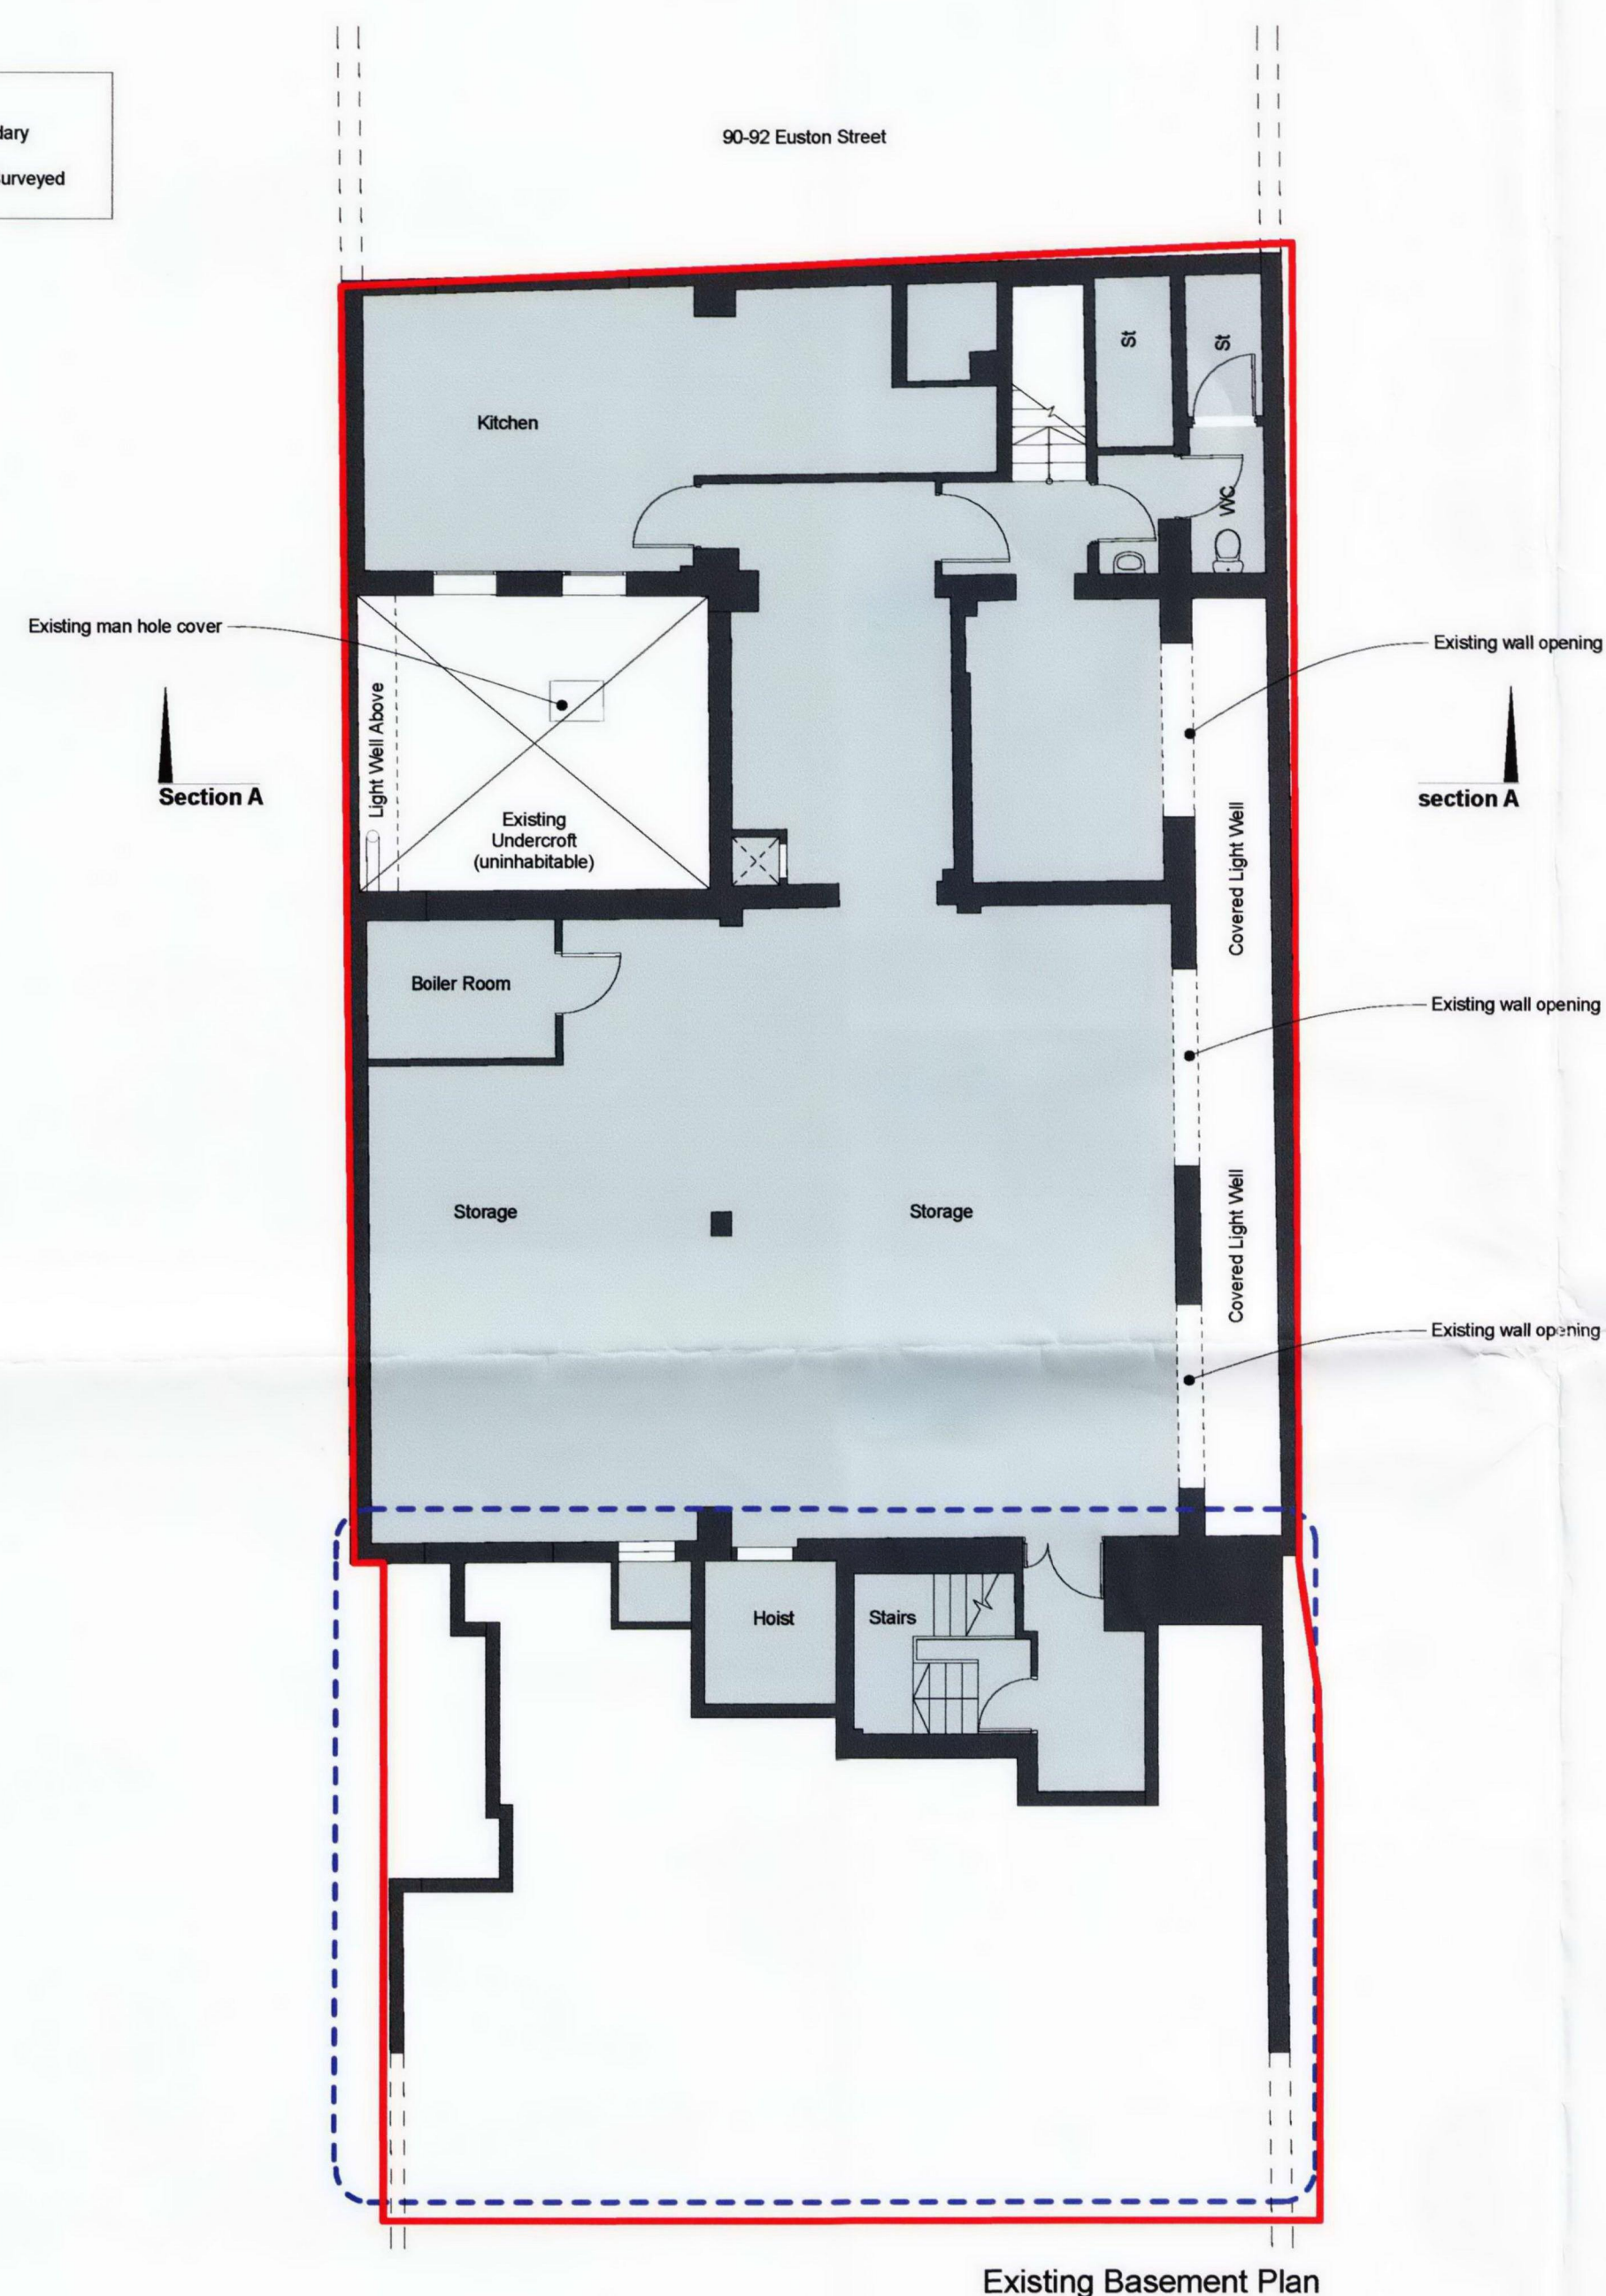

Rev Drawn Date			Description			Rev Drawn Date			Description			Purpose Of Issue		Risk Assessment		Project title : 94 - 104 Euston Street, London, NW1 2HA		Drawing title : Existing Floor Plans	