

PROPOSED FIRST FLOOR PLAN

142

140

LIVING ROOM

KITCHEN


TERRACE

ROOF TERRACE

BEDROOM

UTILITY ROOM

STUDY

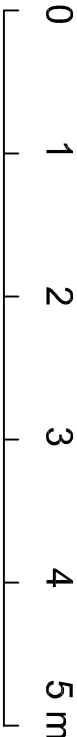

alp

annick I petersen
interior architecture
and design

project: 140-142 Royal College St
title: Proposed First Floor Plan
client:
date: 21.12.09
scale: 1:50
drg no: WD1-02
rev: B

17 chetwynd rd, london nw5 1bx
tel/fax 020 7267 3529

Contractors must verify all dimensions on site before any works are commenced. This drawing is for information only.