

Any discrepancies, drawing errors or omissions to be reported to the architect prior to construction.

This drawing is to be read in conjunction with all other relevant engineers/consultants

All construction and materials to comply with current Building and Fire Regulations.



The contractor shall comply with all relevant current CDM regulations; Codes of Practice for the prevention of fires in construction, sites and buildings undergoing refurbishment

all relevant and current Health & Safety at Work regulations, Code of Welfare Conditions as outlined in the national working rules agreement for the building industry and statutory


rules & orders relating to the provision and maintenance of Welfare & Safety measures, amenities for all work people employed on site.

Drawings and tender documents are only for the benefit of the employer and cannot be

relied upon by any third parties

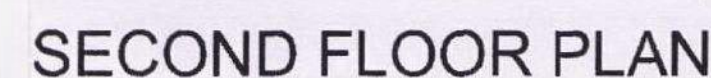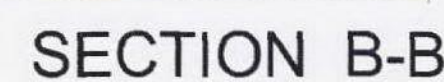

PLAN BASED ON JAN 98 DRAWINGS - SUBJECT TO SURVEY

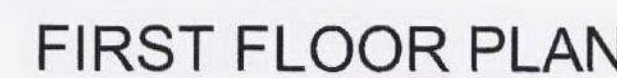

PLAN BASED ON JAN 98 DRAWINGS - SUBJECT TO SURVEY



PLAN BASED ON JAN 95 DRAWINGS - SUBJECT TO SURVEY



BASEMENT

SECTION C-C

FRONT ELEVATION REFER TO DWG 04

SCHEME SUBJECT TO BUILDING
CONTROL + PLANNING APPROVAL
AND ENGINEERS DETAILS

REV A	DRAWING AMENDED TO SU CLIENTS REQUIREMENTS
1-3-10	

NGA

6 Maiden Lane
Covent Garden
London WC2E 7NW

ARCHITECTS
INTERIOR DESIGNERS
PROJECT MANAGERS

tel 0207 836-8256

fax 0207 240-0318
e mail architects@ngadesign.com

Project Name

118 BOUNDARY ROAD
LONDON NW8 0RH

Client
SUNSHINE PROPERTIES LIMITED

Drawing Title

PROPOSED PLANS AND ELEVATIONS

Group

Drawn By	Approved
----------	----------

Scale 1:50 Date FEB 2010

Job No	Drg No	Rev
898	03	A

Original sheet size A