



FRONT ELEVATION




SIDE ELEVATION



SIDE ELEVATION



REAR ELEVATION

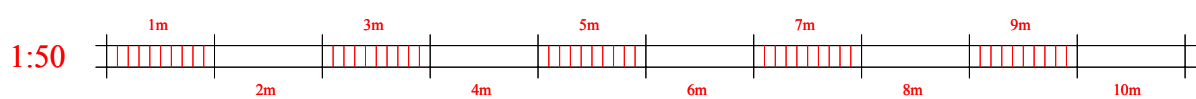

ELEVATIONS AS EXISTING

Proposals at
Six Templewood Avenue
Hampstead
NW3 7XA

CLIENT: Mr A Clayton
SHEET NO: 02/2
SCALE: 1:50
DATE: Jul 2009
REV: A

Corinium Architectural Services
Phoenix House, Phoenix Way
Cromer, Glos GL7 1QG
Tel: 01285 658565
E-Mail: info@CoriniumAS.co.uk