


NOTES:

- DO NOT SCALE FROM THIS DRAWING.
- THIS DRAWING IS PREPARED FOR PLANNING PURPOSES ONLY AND NOT INTENDED FOR ANY OTHER USE.
- ALL DIMENSIONS ARE IN MILLIMETERS UNLESS STATED OTHERWISE.
- DIMENSIONS TO BE CHECKED ON SITE AND ANY ERRORS OR DISCREPANCIES DISCOVERED SHALL BE REPORTED TO THE 'MG' BEFORE THE WORK IS PUT IN HAND.
- THIS DRAWING IS TO BE READ IN CONJUNCTION WITH ALL OTHER RELEVANT DOCUMENTS.

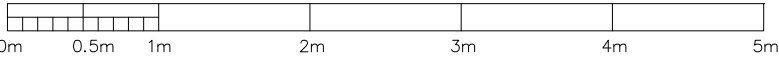

rev.	date	drawn	chk
drawing status			
PLANNING			
STRUCTURAL ENGINEER MARTIN GUSTYN 138A DEVONSHIRE ROAD LONDON W4 2AW M: 07878466575 E-MAIL: MARTIN.GUSTYN@GOOGLEMAIL.COM			
project 8A WOODSOME ROAD LONDON NW5 1RY			
title PROPOSED REAR ELEVATION			
scale 1:50 @A3	date JAN 2010	drawn MG	checked MG
job no. 09302	drwg.no. P/004	rev.	